

NOBLE ENERGY INC.
 COX 08-01
 NENW 8-4N-64W
 660' FNL & 1980' FWL
 Weld County, Colorado
 Wattenberg
CURRENT WELLBORE SCHEMATIC
 with PROPOSED P&A
 7/15/2014

API: 05-123-11796
 COGCC #


GL Elev: 4768'
 KB Elev: 4779'

Spud Date: 5/9/1984

Surface Casing :
 8 5/8" 24# @ 303'
 Cement: 130 sx
 TOC: Surface

TOC @ 6394'

Production Casing :
 4 1/2" 11.6# @ 7089'
 Cement: 160 sx
 TD: 5/17/1984

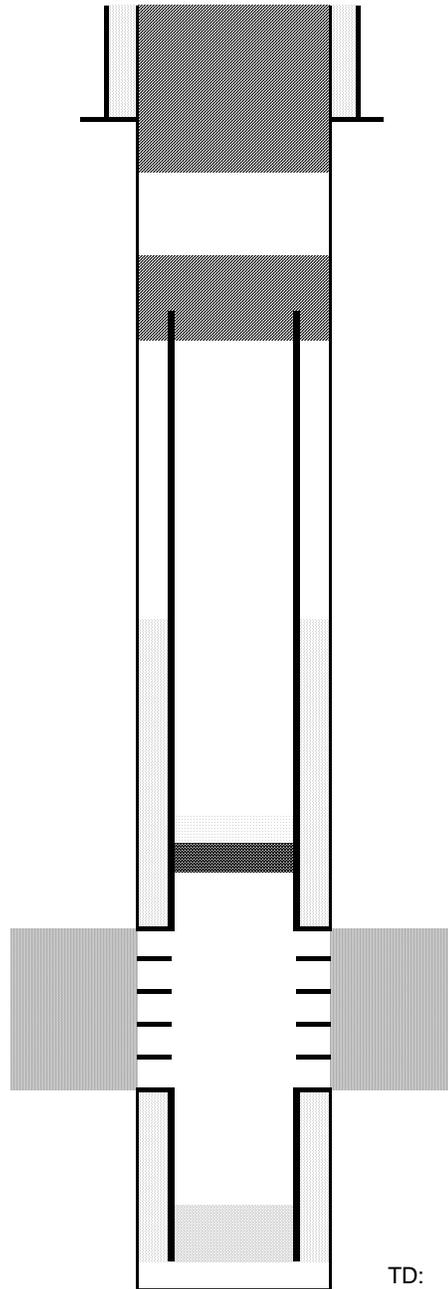

Cut surface casing off 6'-8' below surface.

Pump approx 225 sx shoe plug @ 560'
 Will bring cement to surface.

Pump 100 sx stub plug where csg was pulled
 Cut and pull csg @ 2500'

CIBP @ 6926' w/ 2 sx cement on top

Codell Perforations 6976' - 6990'

TD: 7148'