

**NOBLE ENERGY INC.**

DINNER 06-03

NWSW 6-4N-64W

1908' FSL & 615' FWL

Weld County, Colorado

Wattenberg

**CURRENT WELLBORE SCHEMATIC**

with PROPOSED P&A

7/17/2014

API: 05-123-13154  
COGCC #

GL Elev: 4856'  
KB Elev: 4867'

Spud Date: 9/4/1986


**Surface Casing :**

8 5/8" 24# @ 343'  
Cement: 215 sx  
TOC: Surface

TOC @ 6480'

**Production Casing :**

4 1/2" 15.1# @ 7235'  
Cement: 160 sx  
TD: 9/10/1986

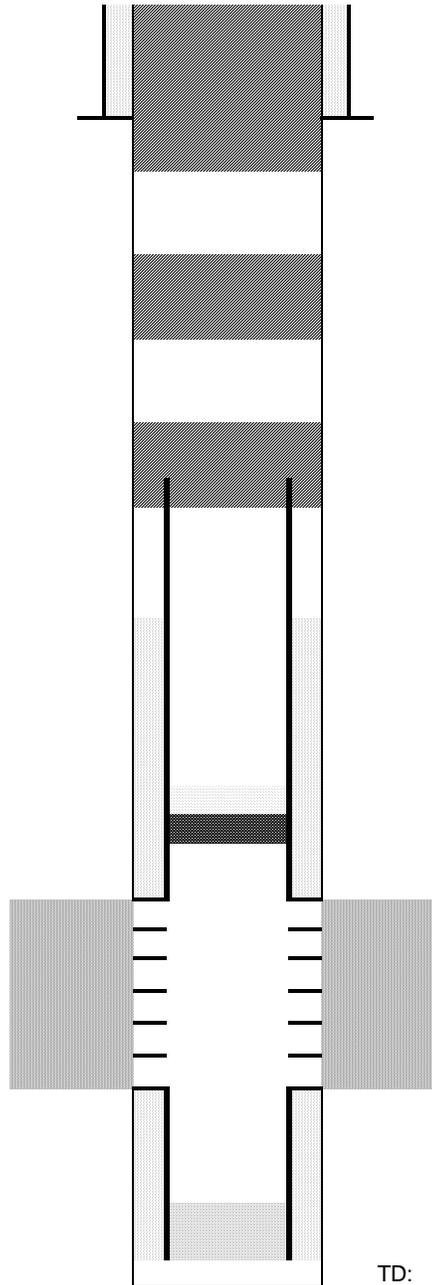

Cut surface casing off 6'-8' below surface.

Pump approx 250 sx shoe plug @ 610'  
Will bring cement to surface.

50 sx Courtesy Plug @ 2500'

Pump 125 sx stub plug where csg was pulled  
Cut and pull csg @ 4650'

CIBP @ 6810' w/ 2 sx cement on top

Niobrara Perforations 6860' - 7045'

Codell Perforations 7111' - 7126'

TD: 7235'