


# GREAT WESTERN OIL & GAS COMPANY

PRODUCTION FACILITY LAYOUT FOR  
GUSTAFSON OFF-SITE TANK BATTERY  
SECTION 31, T7N, R65W, 6th P.M.  
1107' FNL 2612' FWL

FIGURE #3

SCALE: 1" = 100'  
DATE: 01-28-14  
DRAWN BY: J.W.  
REV: 05-22-14

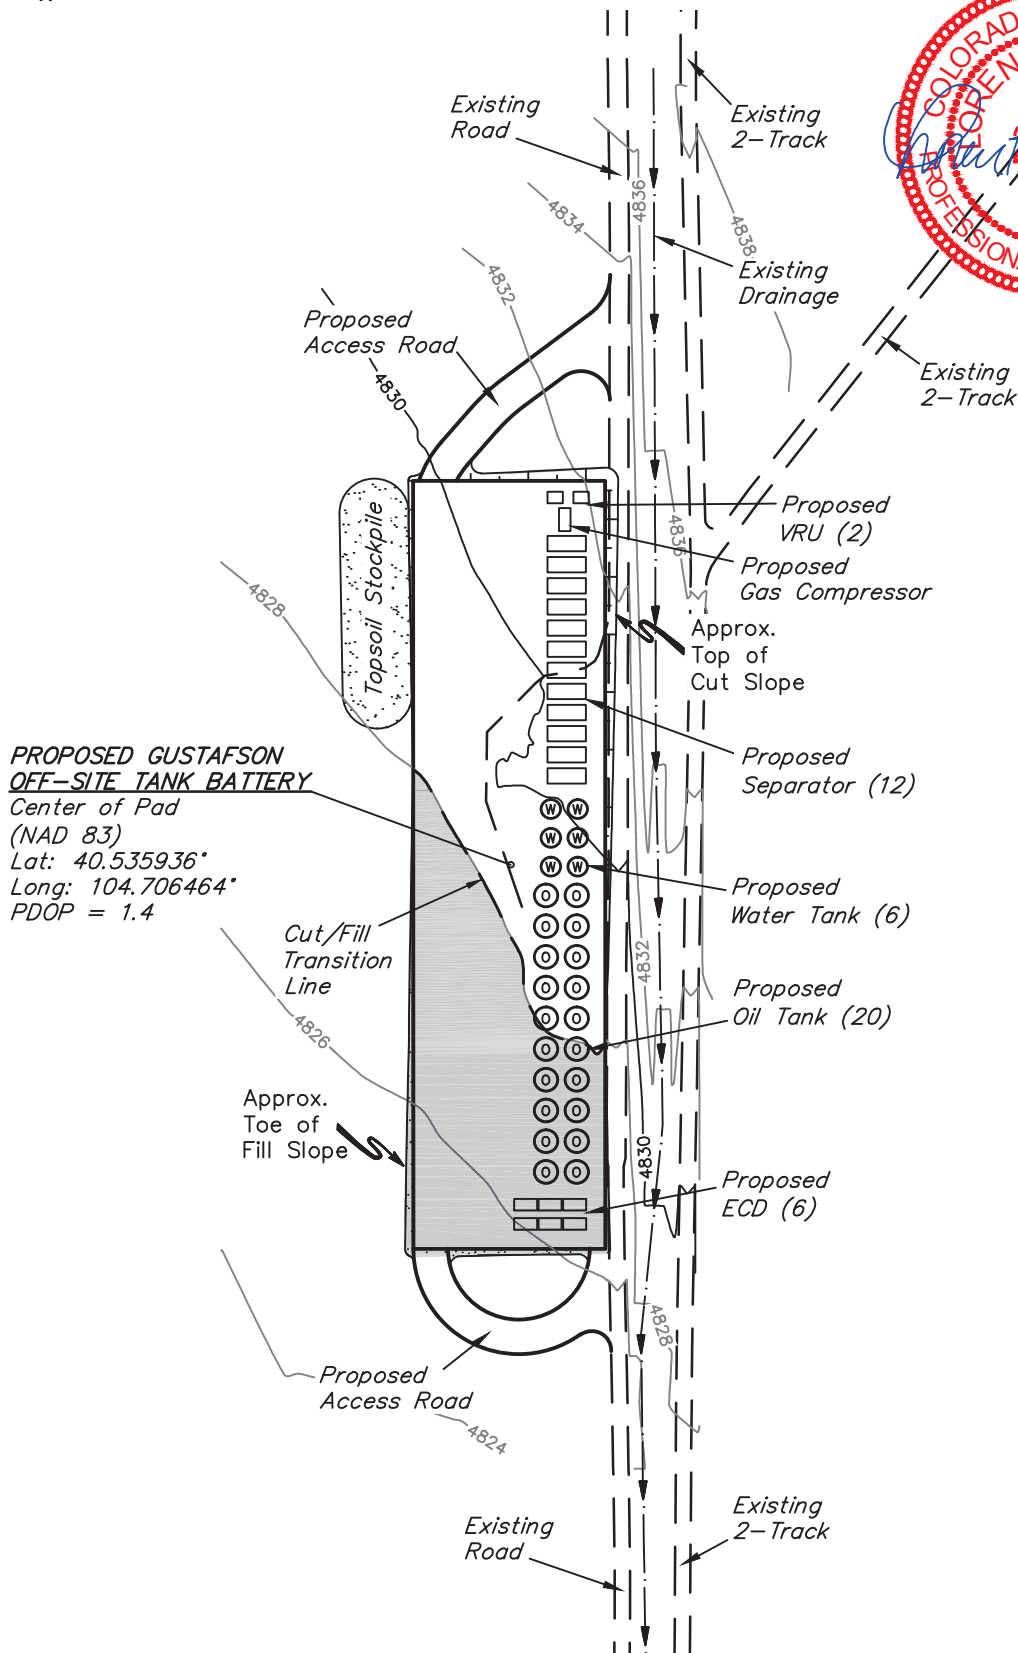

## PROPOSED GUSTAFSON OFF-SITE TANK BATTERY

Center of Pad  
(NAD 83)  
Lat: 40.535936°  
Long: 104.706464°  
PDOP = 1.4