


500' Offset  
from Edge of  
Disturbance

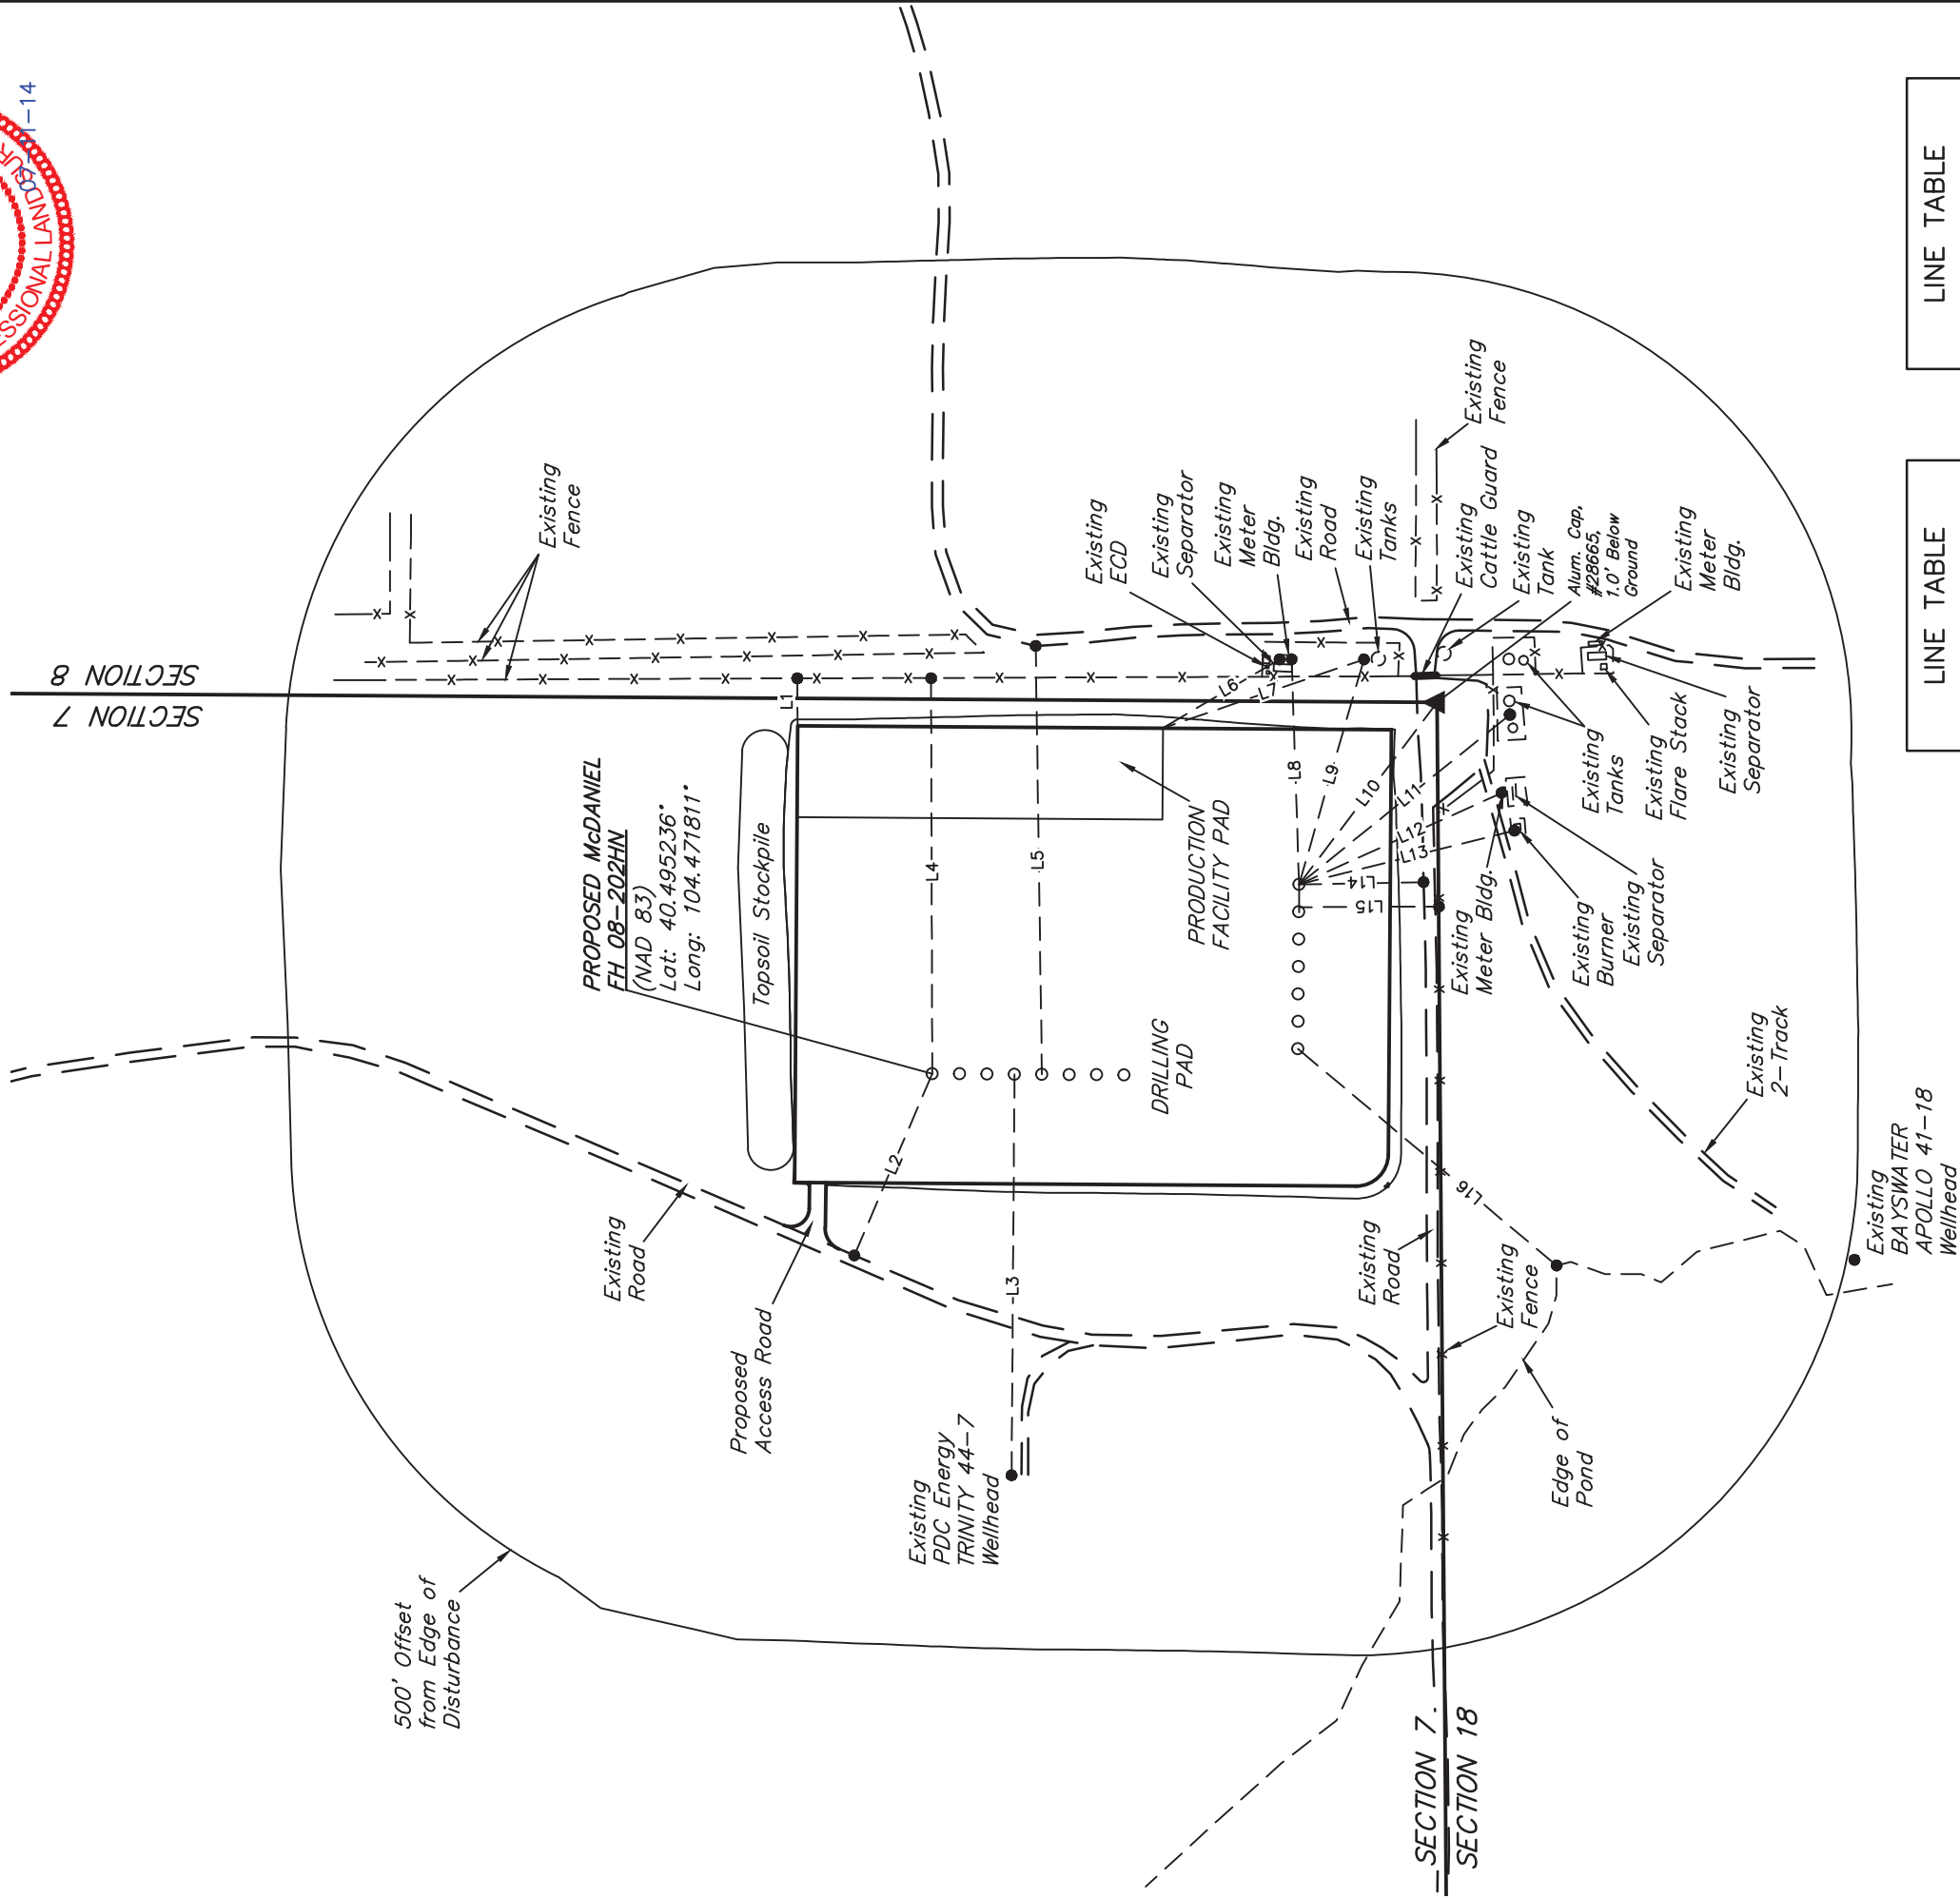

LINE TABLE		
LINE	DIRECTION	LENGTH
L1	EAST	52'
L2	N67°W	216'
L3	WEST	439'
L4	EAST	433'
L5	N89°E	469'
L6	S30°E	148'
L7	S19°E	228'
L8	N88°E	247'

LINE TABLE		
LINE	DIRECTION	LENGTH
L9	S74°E	251'
L10	S53°E	250'
L11	S39°E	290'
L12	S24°E	243'
L13	S14°E	243'
L14	S01°E	136'
L15	SOUTH	153'
L16	S40°W	369'

NOTES:

**GREAT WESTERN OIL & GAS COMPANY**  
McDANIEL FH 17-199HN, 162HN, 122HC, 122HN, 082HN, 079HC, 038HN, 08-399HN, 362HN, 359HC, 322HN, 279HN, 242HC, 239HN & 202HN  
SECTION 7, T6N, R63W, 6th P.M.  
SE 1/4 SE 1/4

SURVEYED BY: DALLAS NIELSEN, L.P.	SURVEY DATE: 06-09-14
DRAWN BY: J.W.	DATE DRAWN: 06-19-14
SCALE: 1" = 200'	REVISED: 07-07-14

**LOCATION DRAWING** **FIGURE #5**

UELS, LLC  
Corporate Office \* 85 South 200 East  
Vernal, UT 84078 \* (435) 789-1017

