

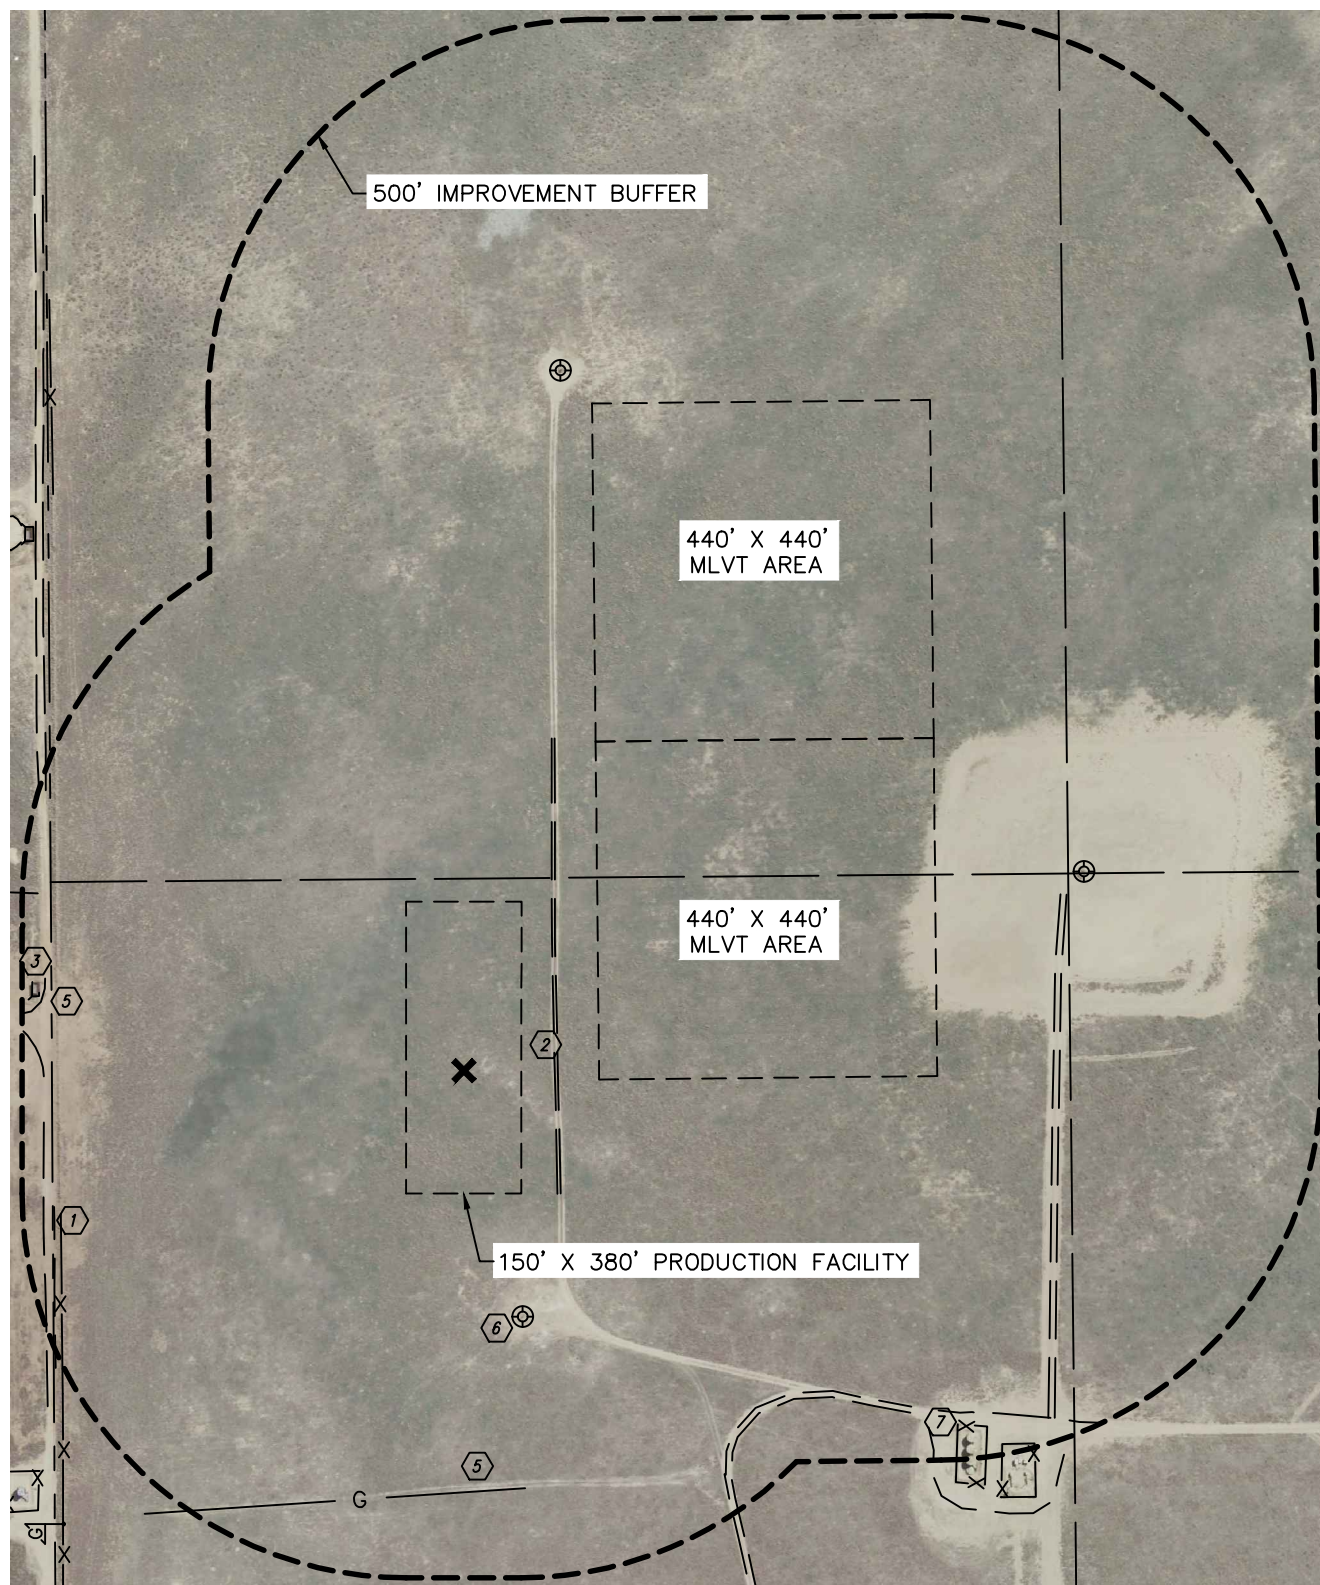


Lat40°, Inc. 1635 Foxtrail Drive, Suite 325 Loveland, CO 970-776-3321

PRODUCTION FACILITY LOCATION DRAWING

BECKER RANCH 5MR-TB PAD

SECTION: 5
TOWNSHIP: 3N
RANGE: 64W



LEGEND

X - REFERENCE POINT
ALL DISTANCES ARE APPROXIMATE.

SHEET 1 OF 2 DATE: 4/25/2014
PROJECT#: 2013107



Lat40°, Inc. 1635 Foxtrail Drive, Suite 325 Loveland, CO 970-776-3321




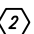


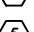
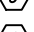
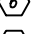
PRODUCTION FACILITY LOCATION DRAWING

BECKER RANCH 5MR-TB PAD

SECTION: 5
TOWNSHIP: 3N
RANGE: 64W

IMPROVEMENTS:

(MEASURED FROM THE PROPOSED REFERENCE POINT WELL LOCATION)

-  NO EXISTING BUILDING UNITS WITHIN IMPROVEMENT BUFFER
-  NO EXISTING BUILDINGS WITHIN IMPROVEMENT BUFFER
-  FENCE 527' N
-  ROAD 118' & 767' S, 535' N, 580' SW
-  CONCRETE 562' NE
-  CONCRETE WALL 570' NE
-  GAS LINE 548' W
-  EX. WELL HEAD 329' SW, 848' & 920' SE
-  EX. PRODUCTION EQUIPMENT (PDC ENERGY) 772' & 854' SW

REFERENCE POINT LOCATION:

LAT: 40.26028°N

LONG: 104.57098°W

ELEV: 4782'

PDOP: 1.8

DATE: 7/18/2013

OPERATOR: ADAM KELLY

1/41/4: NW1/4NE1/4

FNL: 536'

FEL: 1567'

DISTANCE TO WELL: 409'

ASSOCIATED NEW WELLS:

BECKER RANCH 5M-403

BECKER RANCH 5M-323

BECKER RANCH 5R-443

BECKER RANCH 5R-203

ASSOCIATED EXISTING WELLS:

N/A

NEAREST CULTURAL ITEMS:


BUILDING: 1092' N, BUILDING UNIT: 1845' NW, HIGH OCCUPANCY BUILDING UNIT: 5280'+,

DESIGNATED OUTSIDE ACTIVITY AREA: 5280'+, PUBLIC ROAD: 693' E (CR 53),

ABOVE GROUND UTILITY: 1150' NE, RAILROAD: 5280'+, PROPERTY LINE: 453' N

(DISTANCES MEASURED FROM THE CENTER OF THE PROPOSED WELL HEAD OR LIMITS OF THE PROPOSED PRODUCTION FACILITY, MLVT AREA CLOSEST TO THE REFERENCED CULTURAL ITEM)

LEGEND

 - REFERENCE POINT
ALL DISTANCES ARE APPROXIMATE.

SHEET 2 OF 2

DATE: 4/25/2014
PROJECT#: 2013107