

NOBLE ENERGY INC.
TURK WHITE D19-02
NWNE 19-3N-64W
510' FNL & 1980' FEL
Weld County, Colorado
Wattenberg
CURRENT WELLBORE SCHEMATIC
with PROPOSED P&A
7/30/2014

API: 05-123-16293
 COGCC #

GL Elev: 4763'
 KB Elev: 4775'

Spud Date: 3/23/1993


Surface Casing :
 8 5/8" 24# @ 528'
 Cement: 370 sx
 TOC: Surface

Prod Casing Cmt from 3710' to 4990'

Remedial Squeeze Cmt from 4780' to 4960'

TOC @ 6050'

Production Casing :
 4 1/2" 10.5# @ 7162'
 Cement: 690 sx
 TD: 3/27/1993

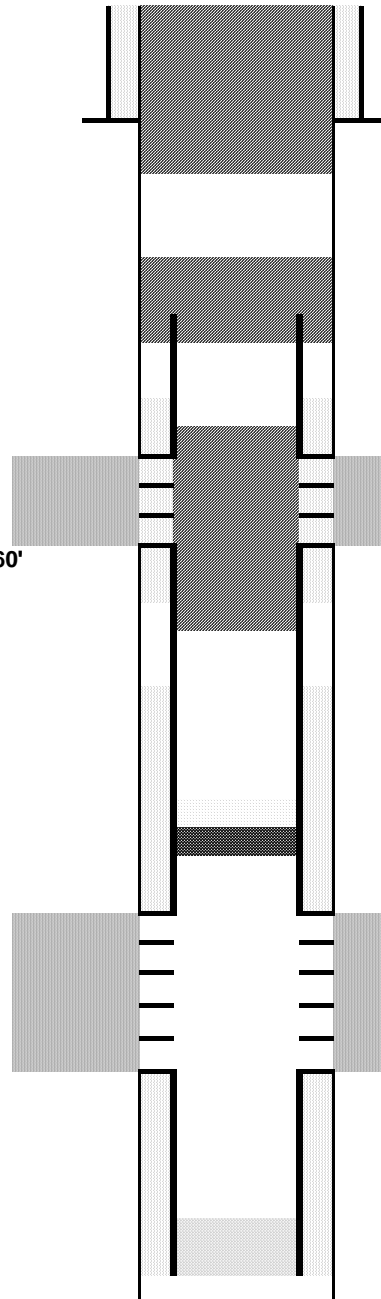

Cut surface casing off 6'-8' below surface.

Pump approx 275 sx shoe plug @ 730'
 Will bring cement to surface.

Pump 100 sx stub plug where csg was pulled
 Cut and pull csg @ 2500'

Sussex Perforations 4378' - 4417'

70 sx Balance Plug @ 5100'

CIBP @ 6974' w/ 2 sx cement on top

Codell Perforations 7024' - 7034'

TD: 7228'