


# LEASE DRAWING: THORNTON 8-P

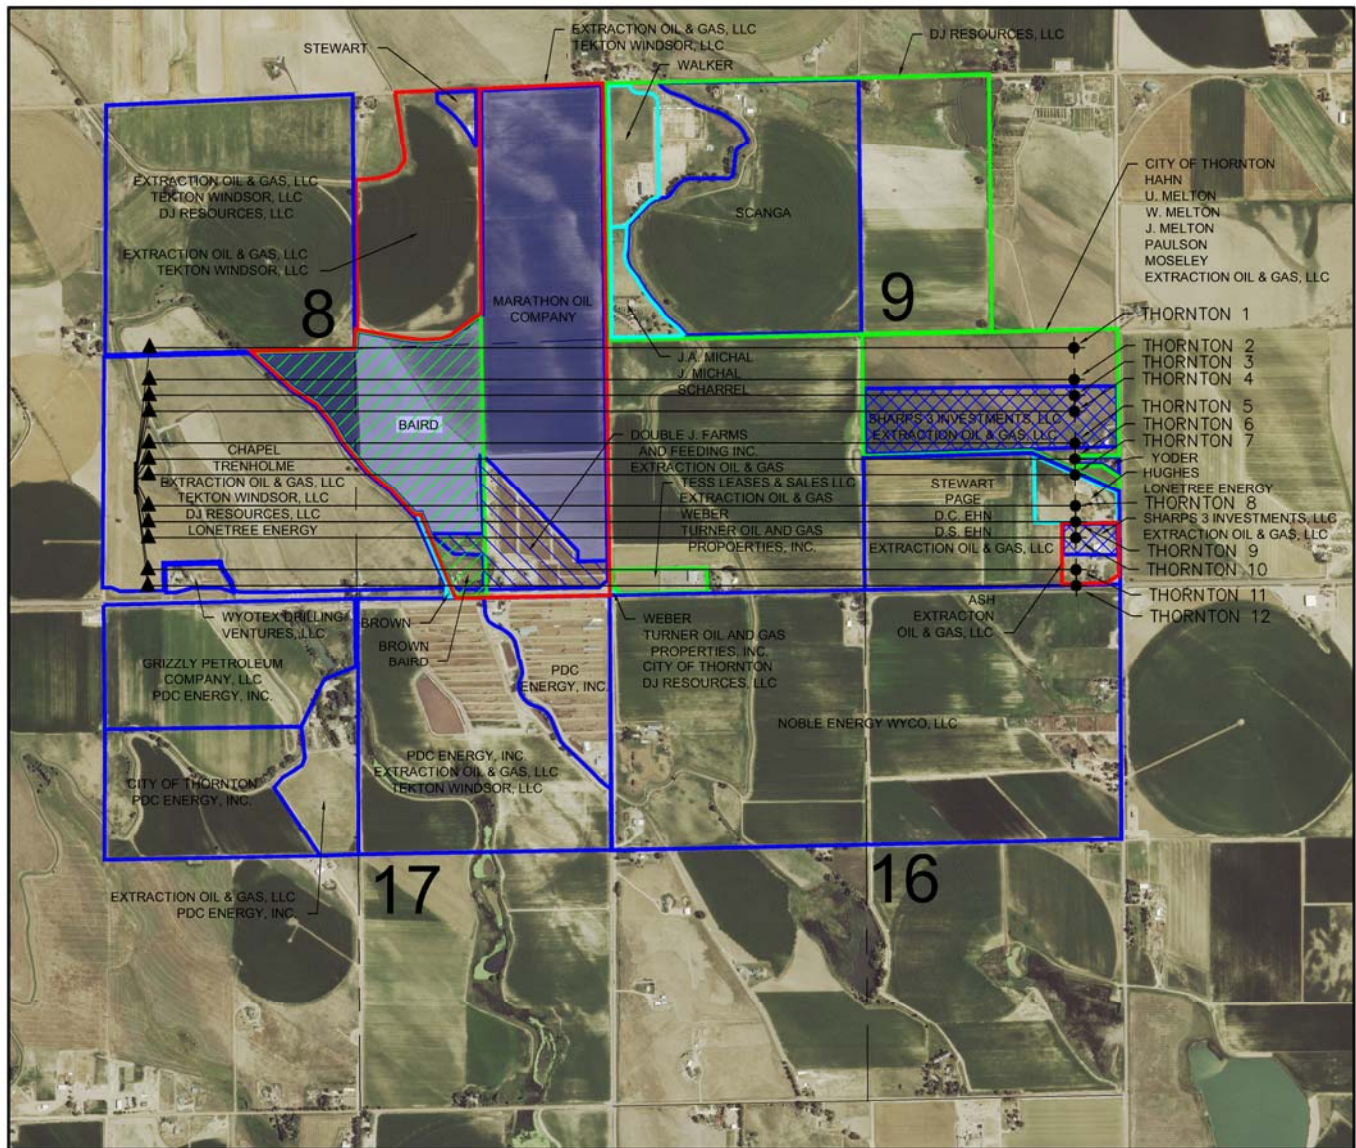

## LEGEND

- ⊙ = EXISTING MONUMENT
- = PROPOSED WELL
- ⬤ = BOTTOM HOLE
- ◆ = EXISTING WELL
- ▲ = LANDING POINT
- = LEASE LINES

## NOTES:

THORNTON 1 TO BE AT 1465' FSL, 329' FWL.  
 BOTTOM HOLE AT 2475' FSL & 460' FEL, SEC 9.  
 THORNTON 2 TO BE AT 1437' FSL, 330' FWL.  
 BOTTOM HOLE AT 2145' FSL & 460' FEL, SEC 9.  
 THORNTON 3 TO BE AT 1409' FSL, 330' FWL.  
 BOTTOM HOLE AT 1980' FSL & 460' FEL, SEC 9.  
 THORNTON 4 TO BE AT 1381' FSL, 330' FWL.  
 BOTTOM HOLE AT 1815' FSL & 460' FEL, SEC 9.  
 THORNTON 5 TO BE AT 1353' FSL, 330' FWL.  
 BOTTOM HOLE AT 1485' FSL & 460' FEL, SEC 9.  
 THORNTON 6 TO BE AT 1325' FSL, 330' FWL.  
 BOTTOM HOLE AT 1320' FSL & 460' FEL, SEC 9.  
 THORNTON 7 TO BE AT 1297' FSL, 331' FWL.  
 BOTTOM HOLE AT 1155' FSL & 460' FEL, SEC 9.  
 THORNTON 8 TO BE AT 1269' FSL, 331' FWL.  
 BOTTOM HOLE AT 825' FSL & 460' FEL, SEC 9.  
 THORNTON 9 TO BE AT 1241' FSL, 331' FWL.  
 BOTTOM HOLE AT 660' FSL & 460' FEL, SEC 9.  
 THORNTON 10 TO BE AT 1213' FSL, 331' FWL.  
 BOTTOM HOLE AT 495' FSL & 460' FEL, SEC 9.  
 THORNTON 11 TO BE AT 1185' FSL, 331' FWL.  
 BOTTOM HOLE AT 165' FSL & 460' FEL, SEC 9.  
 THORNTON 12 TO BE AT 1157' FSL, 332' FWL.  
 BOTTOM HOLE AT 0' FSL & 460' FEL, SEC 9.



0 1000 2000

SCALE: 1"=2000'

PREPARED BY:



## EXTRACTION OIL & GAS

FIELD DATE: 05-02-14	PAD NAME: THORNTON 8-P
DRAWING DATE: 06-24-14	SURFACE LOCATION: W 1/2 SW 1/4, SEC. 8, T7N, R66W, 6TH P.M.
BY: KAD	WELD COUNTY, COLORADO