




Exploration and Production

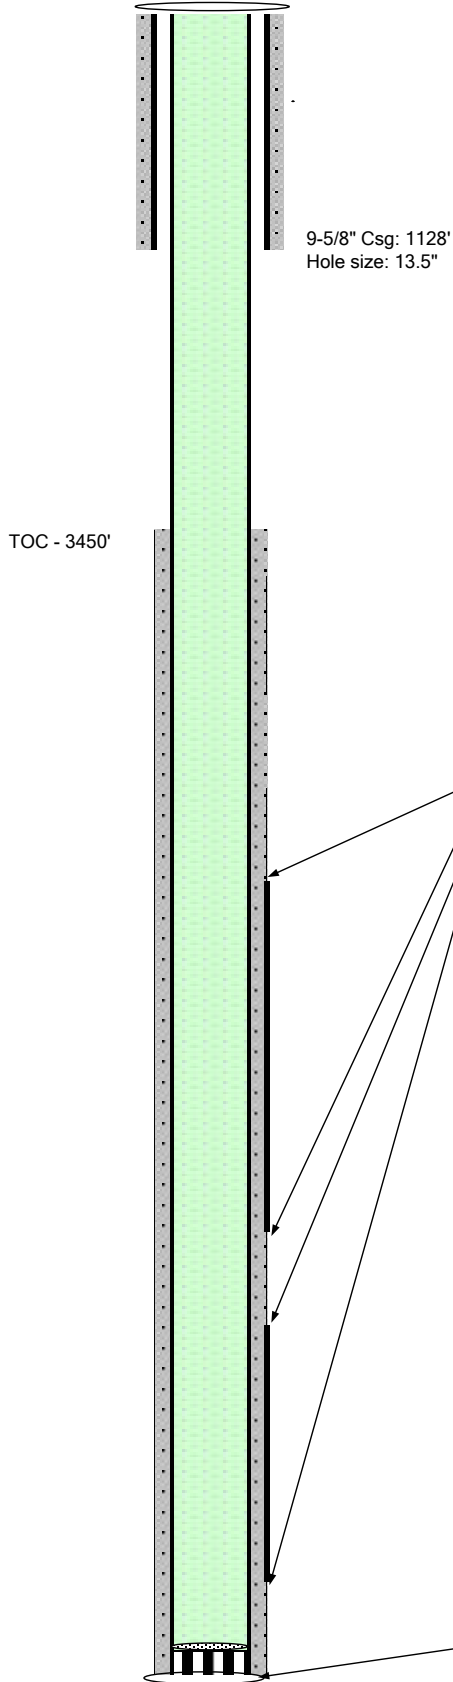

Well Name **GM 414-23**
 Location **SWSW 23 6S 96W**
 Field **Grand Valley**
 County **Garfield, CO**
 API **05-045-10302**
 KB **5,915 ft**
 Footages **319 FSL 161 FWL**

Spud 12/22/2004

Conductor	45'	
Casing	1128'	9-5/8" 32.3#
Cement	365 sks	Class G
Casing	7484'	4-1/2" 11.6# I-80
Cement	931 sks	Class G

Tubing **N/A**

Formation Tops

Mesaverde	4343'
Cameo	6971'

TOC - Bond Log **3450'**

Completed Intervals

	<u>Depth</u>	<u># Holes</u>
<u>MV</u>	5739' - 6748'	52
<u>Cameo</u>	6934' - 7272'	22

TD **7484', 4-1/2" Csg, Hole Size, 7-7/8"**