





Lat40°, Inc. 1635 Foxtrail Drive, Suite 325 Loveland, CO 970-776-3321

MULTI-WELL PLAN

JOHNSON 01N-65W-30 PAD

THIS MAP DOES NOT REPRESENT A BOUNDARY SURVEY

SECTION: 30
TOWNSHIP: 1N
RANGE: 65W

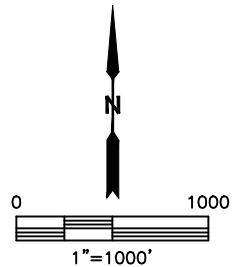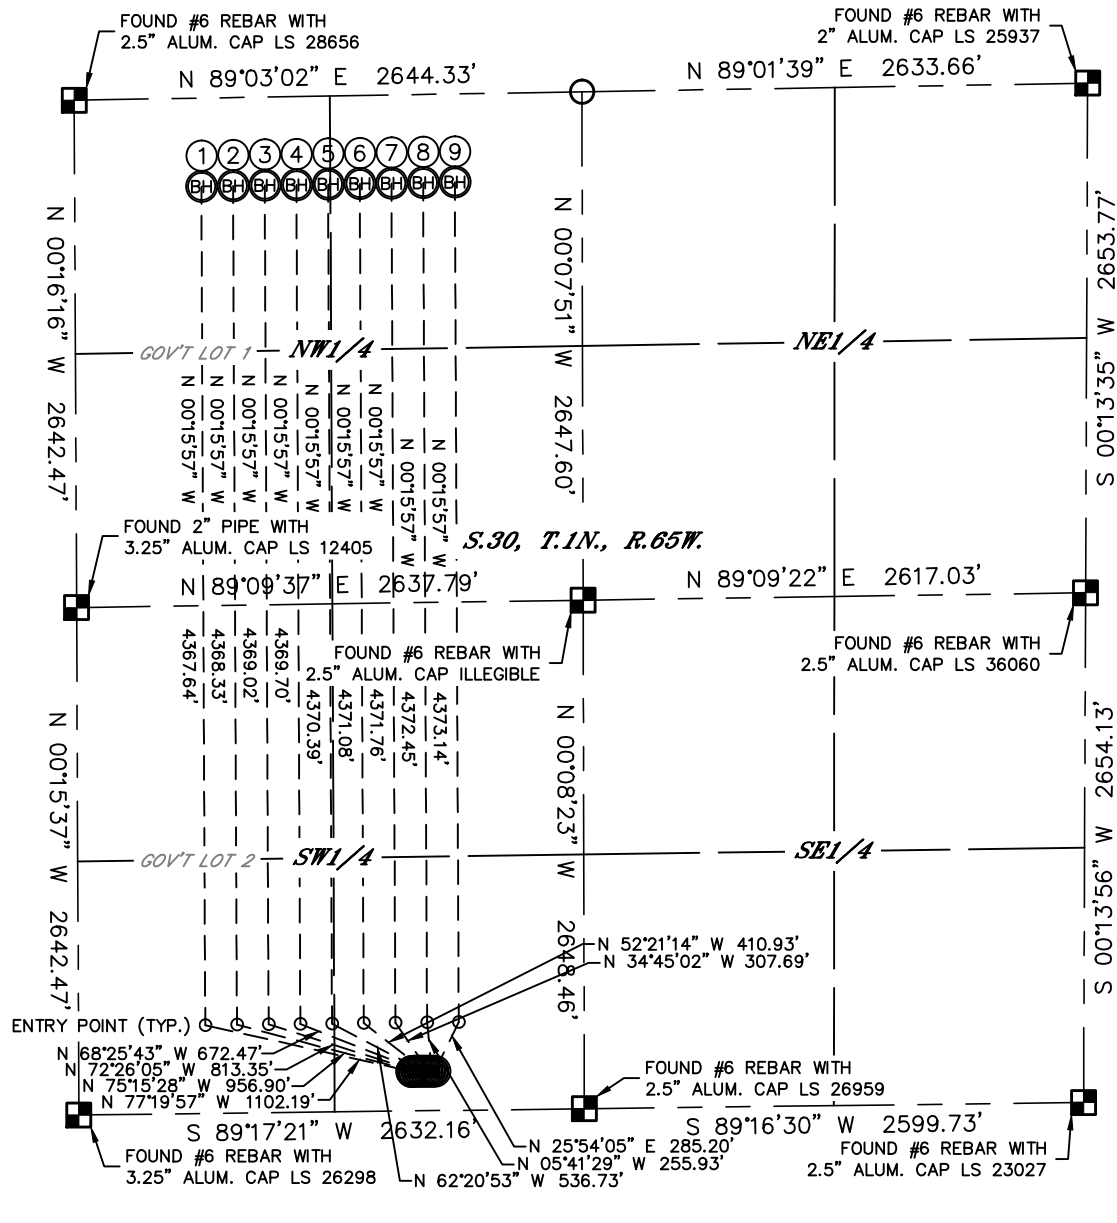

#	WELL NAME	BHL FOOTAGE				BHL LAT °	BHL LONG °	1/4/1/4
1	JOHNSON 01N-65W-30-1C	460	FNL	660	FWL	40.02829	-104.71372	NWNW
2	JOHNSON 01N-65W-30-2N	460	FNL	825	FWL	40.02829	-104.71313	NWNW
3	JOHNSON 01N-65W-30-3N	460	FNL	990	FWL	40.02830	-104.71255	NWNW
4	JOHNSON 01N-65W-30-4N	460	FNL	1155	FWL	40.02830	-104.71196	NWNW
5	JOHNSON 01N-65W-30-5C	460	FNL	1320	FWL	40.02830	-104.71137	NWNW
6	JOHNSON 01N-65W-30-6N	460	FNL	1485	FWL	40.02831	-104.71078	NENW
7	JOHNSON 01N-65W-30-7N	460	FNL	1650	FWL	40.02831	-104.71019	NENW
8	JOHNSON 01N-65W-30-8N	460	FNL	1815	FWL	40.02832	-104.70960	NENW
9	JOHNSON 01N-65W-30-9C	460	FNL	1980	FWL	40.02832	-104.70901	NENW



MULTI-WELL PLAN
JOHNSON 01N-65W-30 PAD

SECTION: 30
TOWNSHIP: 1N
RANGE: 65W

