




Lat40°, Inc. 1635 Foxtrail Drive, Suite 325 Loveland, CO 970-776-3321

MULTI-WELL PLAN


MCCAFFREY STATE LD12-75HN PAD

THIS MAP DOES NOT REPRESENT A BOUNDARY SURVEY

SECTION: 1
TOWNSHIP: 9N
RANGE: 58W

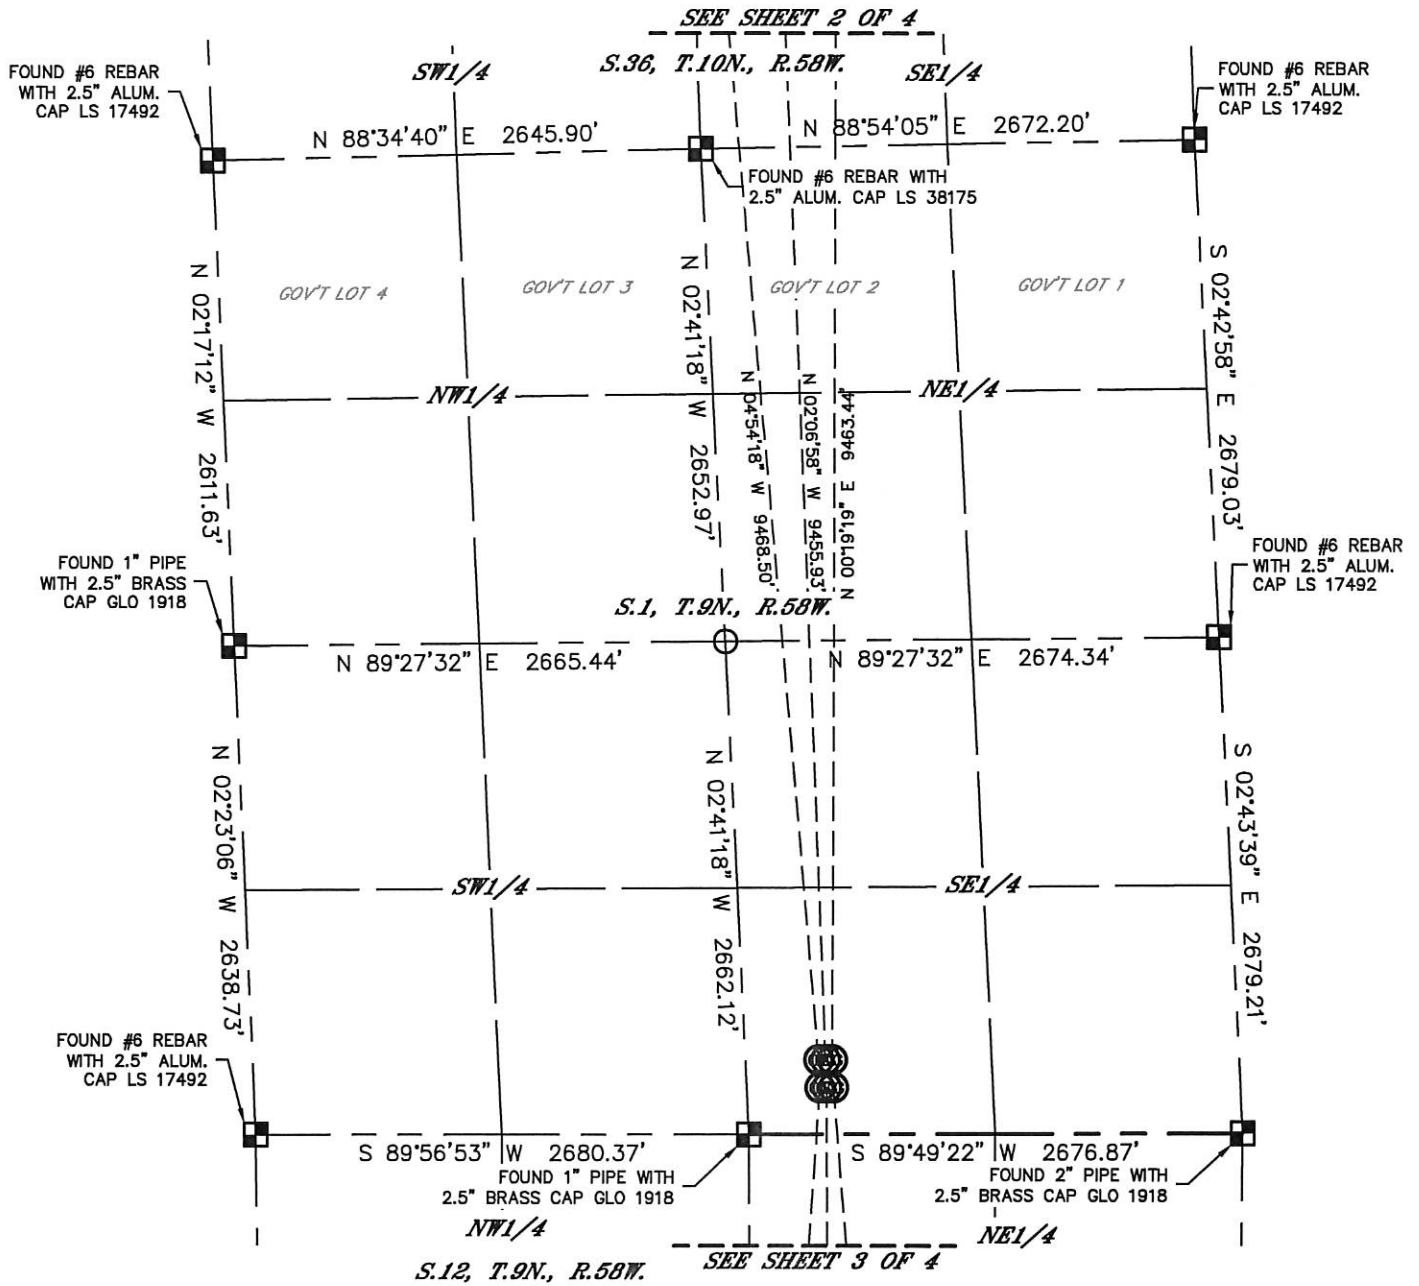

#	WELL NAME	BHL FOOTAGE	BHL LAT °	BHL LONG °	1/4/1/4	SECTION
1	MCCAFFREY STATE LD12-75HN	330 FSL 2613 FEL	40.75979	-103.81220	SWSE	S12
2	MCCAFFREY STATE LD12-75-1BHN	330 FSL 2200 FEL	40.75979	-103.81071	SWSE	S12
3	MCCAFFREY STATE LD12-74-1AHN	330 FSL 1760 FEL	40.75979	-103.80912	SWSE	S12
4	ELWAY STATE LD01-75HN	810 FNL 2640 FWL	40.80024	-103.81282	NENW	S36
5	ELWAY STATE LD01-75-1BHN	810 FNL 2200 FEL	40.80026	-103.81102	NWNE	S36
6	ELWAY STATE LD01-74-1AHN	810 FNL 1760 FEL	40.80027	-103.80943	NWNE	S36

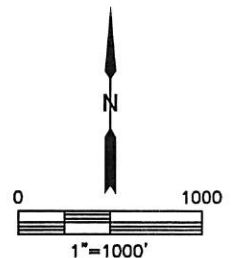

SHEET 1 OF 4

DATE: 7/7/2014
PROJECT#: 2013115




Lat40°, Inc. 1635 Foxtrail Drive, Suite 325 Loveland, CO 970-776-3321

MULTI-WELL PLAN


MCCAFFREY STATE LD12-75HN PAD

THIS MAP DOES NOT REPRESENT A BOUNDARY SURVEY

SECTION: 1
TOWNSHIP: 9N
RANGE: 58W

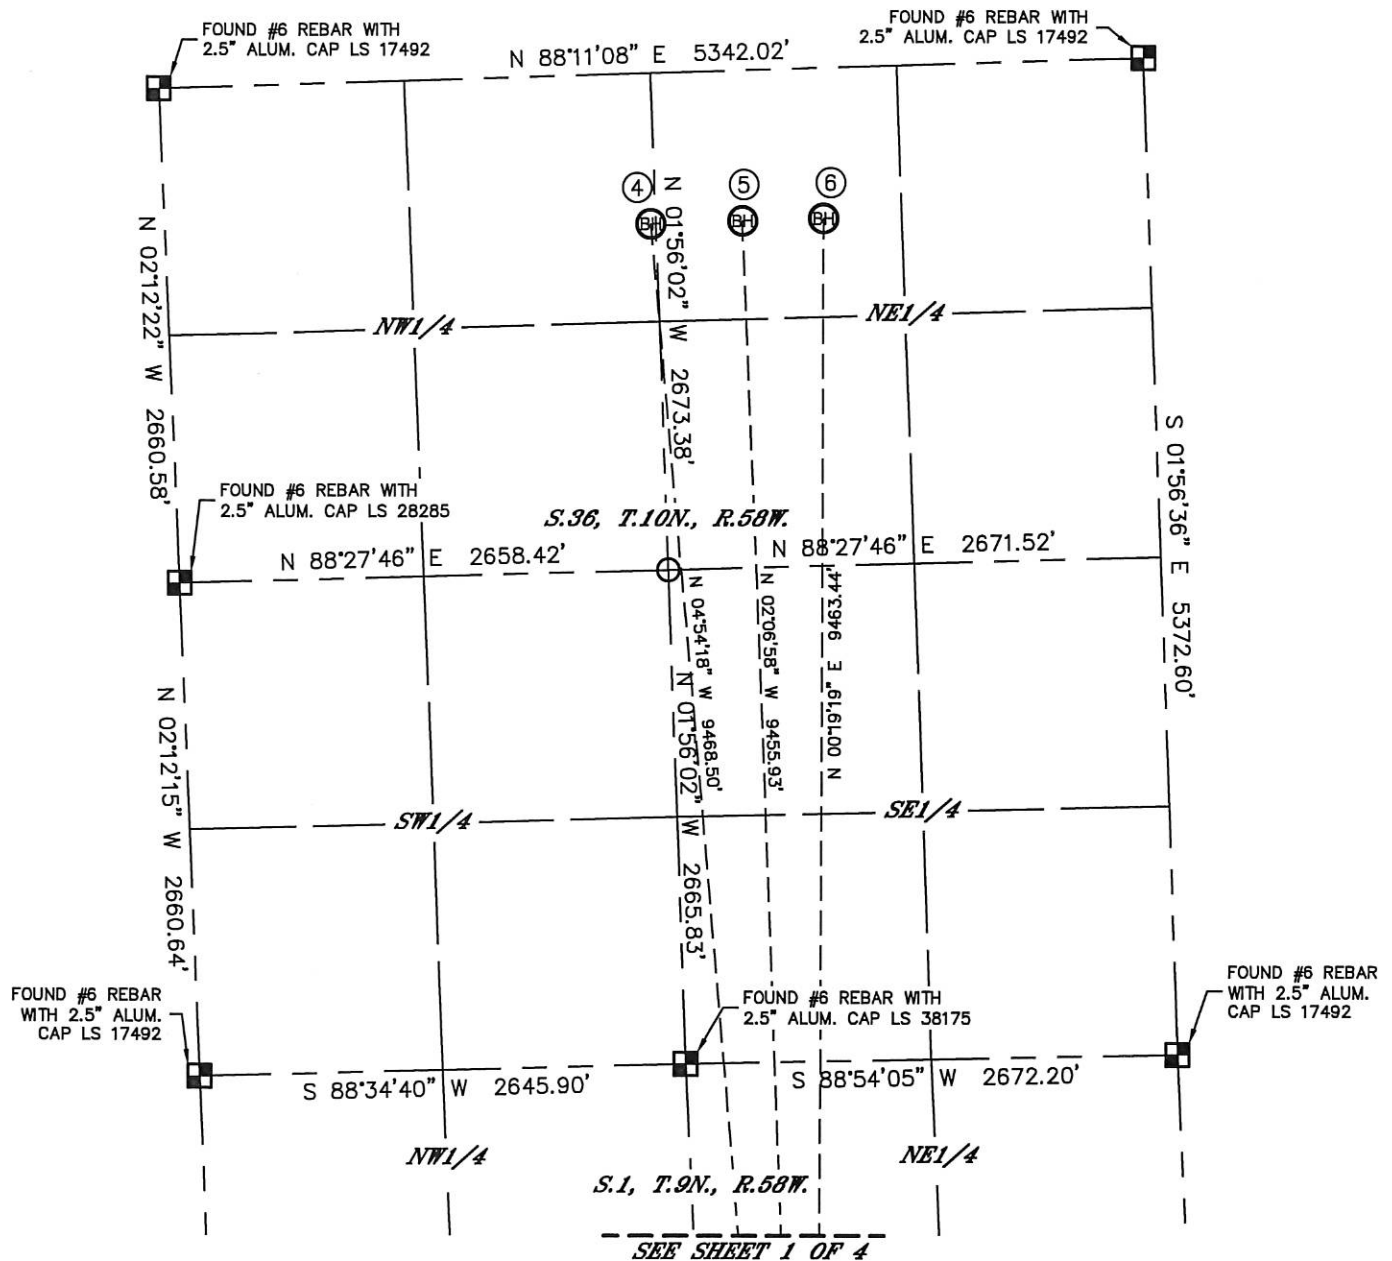

#	WELL NAME	BHL FOOTAGE			BHL LAT °	BHL LONG °	1/4/1/4	SECTION
1	MCCAFFREY STATE LD12-75HN	330	FSL	2613	FEL	40.75979	-103.81220	SWSE S12
2	MCCAFFREY STATE LD12-75-1BHN	330	FSL	2200	FEL	40.75979	-103.81071	SWSE S12
3	MCCAFFREY STATE LD12-74-1AHN	330	FSL	1760	FEL	40.75979	-103.80912	SWSE S12
4	ELWAY STATE LD01-75HN	810	FNL	2640	FWL	40.80024	-103.81282	NENW S36
5	ELWAY STATE LD01-75-1BHN	810	FNL	2200	FEL	40.80026	-103.81102	NWNE S36
6	ELWAY STATE LD01-74-1AHN	810	FNL	1760	FEL	40.80027	-103.80943	NWNE S36

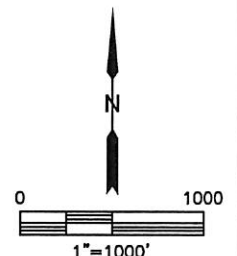

SHEET 2 OF 4

DATE: 7/7/2014
PROJECT#: 2013115


Lat40°, Inc. 1635 Foxtrail Drive, Suite 325 Loveland, CO 970-776-3321

MULTI-WELL PLAN


MCCAFFREY STATE LD12-75HN PAD

THIS MAP DOES NOT REPRESENT A BOUNDARY SURVEY

SECTION: 1
TOWNSHIP: 9N
RANGE: 58W

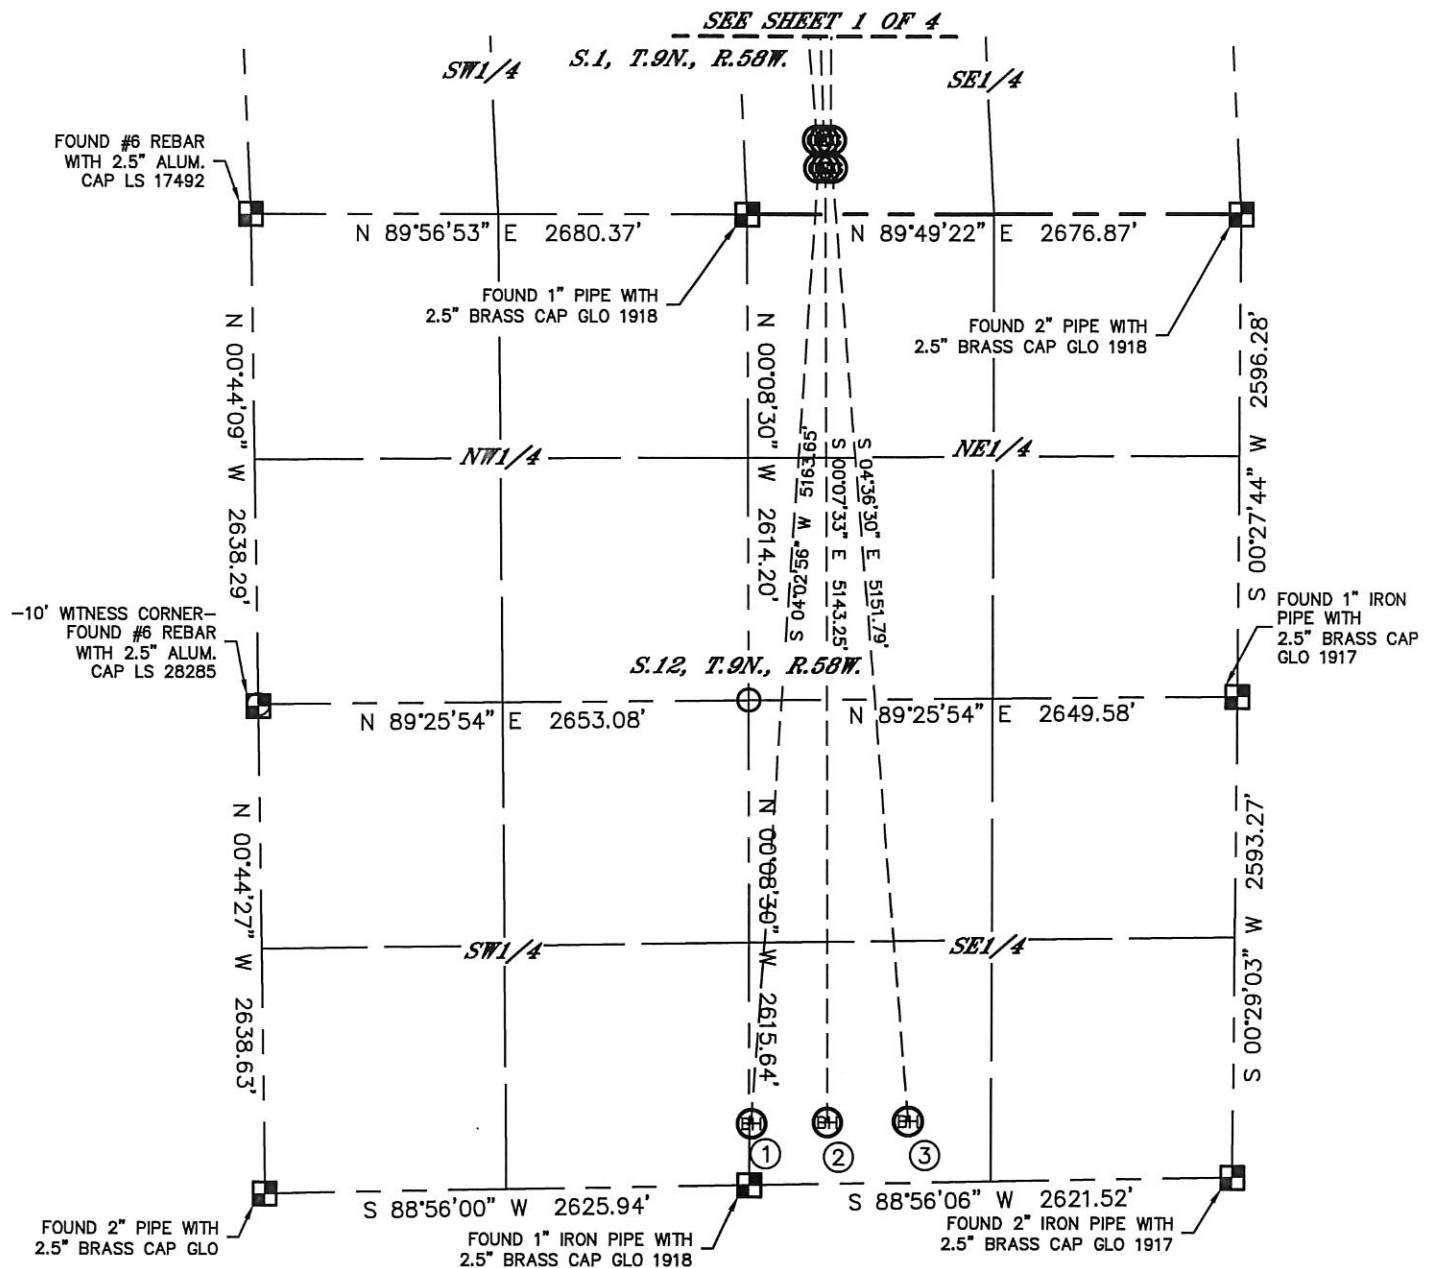

#	WELL NAME	BHL FOOTAGE			BHL LAT °	BHL LONG °	1/4/1/4	SECTION	
1	MCCAFFREY STATE LD12-75HN	330	FSL	2613	FEL	40.75979	-103.81220	SWSE	S12
2	MCCAFFREY STATE LD12-75-1BHN	330	FSL	2200	FEL	40.75979	-103.81071	SWSE	S12
3	MCCAFFREY STATE LD12-74-1AHN	330	FSL	1760	FEL	40.75979	-103.80912	SWSE	S12
4	ELWAY STATE LD01-75HN	810	FNL	2640	FWL	40.80024	-103.81282	NENW	S36
5	ELWAY STATE LD01-75-1BHN	810	FNL	2200	FEL	40.80026	-103.81102	NWNE	S36
6	ELWAY STATE LD01-74-1AHN	810	FNL	1760	FEI	40.80027	-103.80943	NWNE	S36

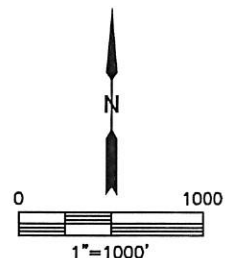

SHEET 3 OF 4

DATE: 7/7/2014
PROJECT#: 2013115





Lat40°, Inc. 1635 Foxtrail Drive, Suite 325 Loveland, CO 970-776-3321

MULTI-WELL PLAN

MCCAFFREY STATE LD12-75HN PAD

SECTION: 1
TOWNSHIP: 9N
RANGE: 58W

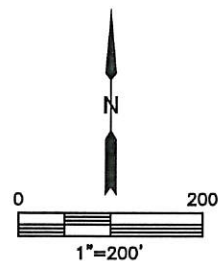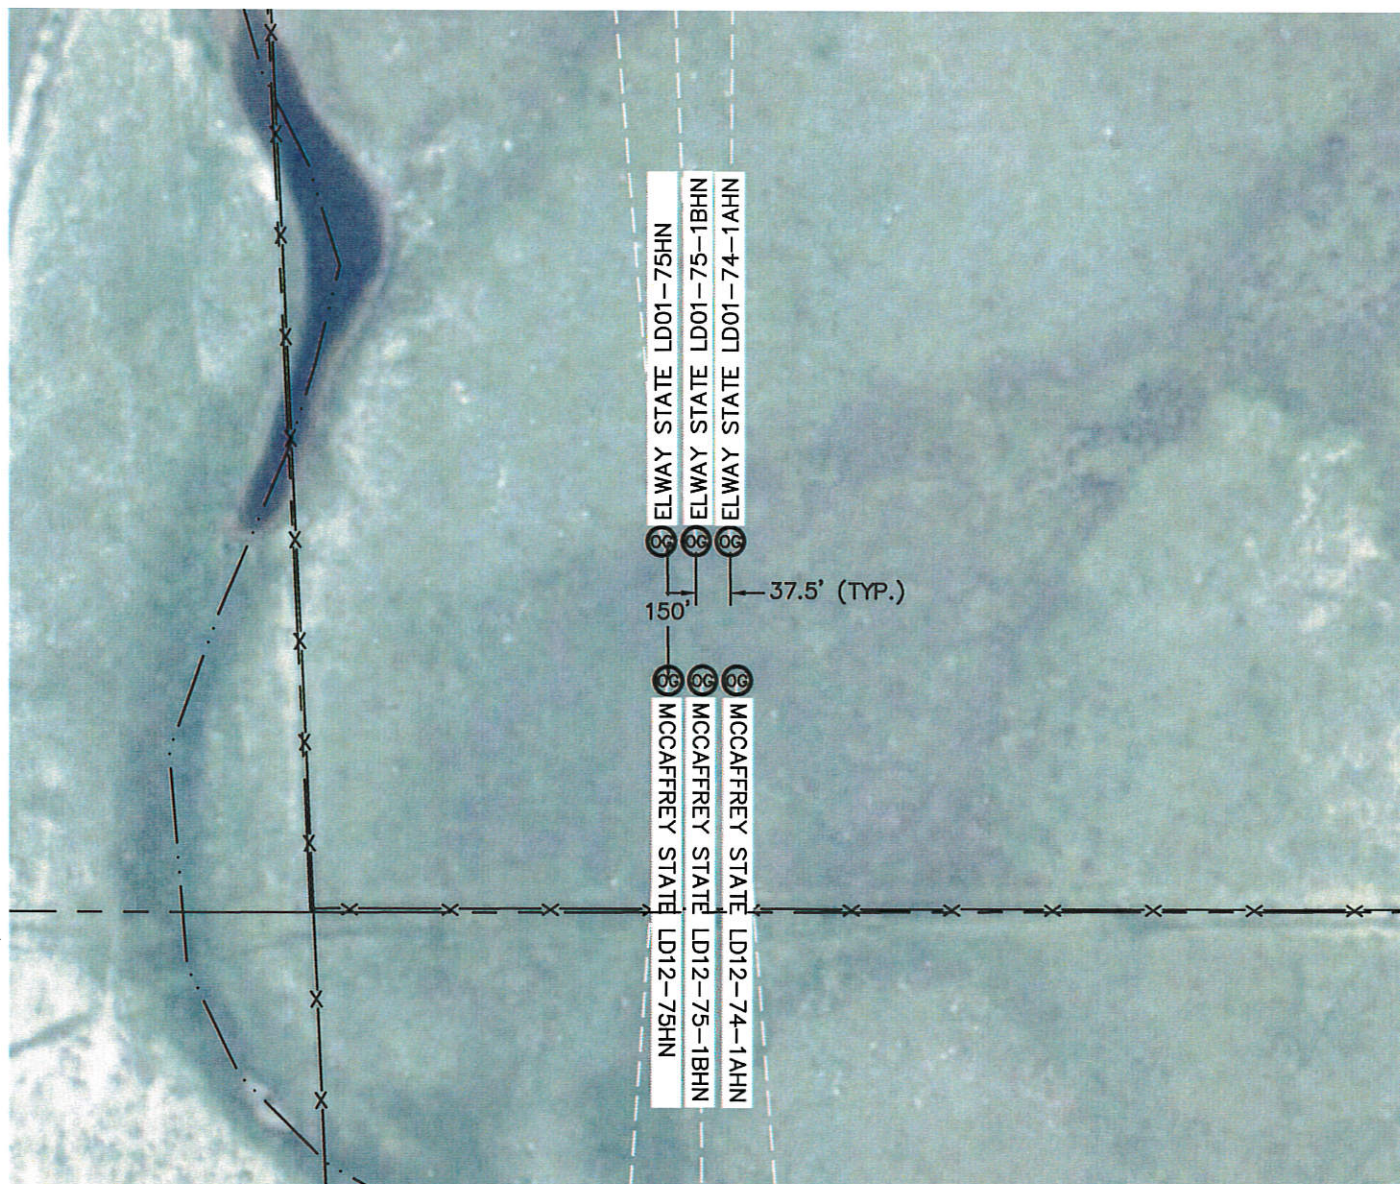

SHEET 4 OF 4

DATE: 7/7/2014
PROJECT#: 2013115