



LEGEND:
 ◆ = LANDING POINT
 ○ = TARGET BOTTOM HOLE.

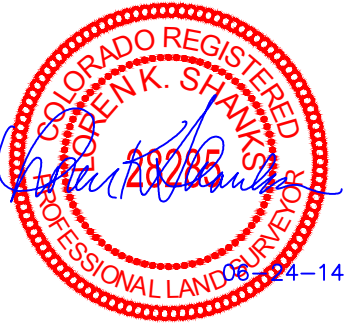

LINE TABLE		
LINE	DIRECTION	LENGTH
L1	S13°10'39"E	701.27'
L2	S30°48'43"E	300.16'
L3	S48°49'46"E	201.76'
L4	N46°09'01"E	205.21'
L5	N19°03'27"E	441.35'
L6	N11°26'36"E	706.22'

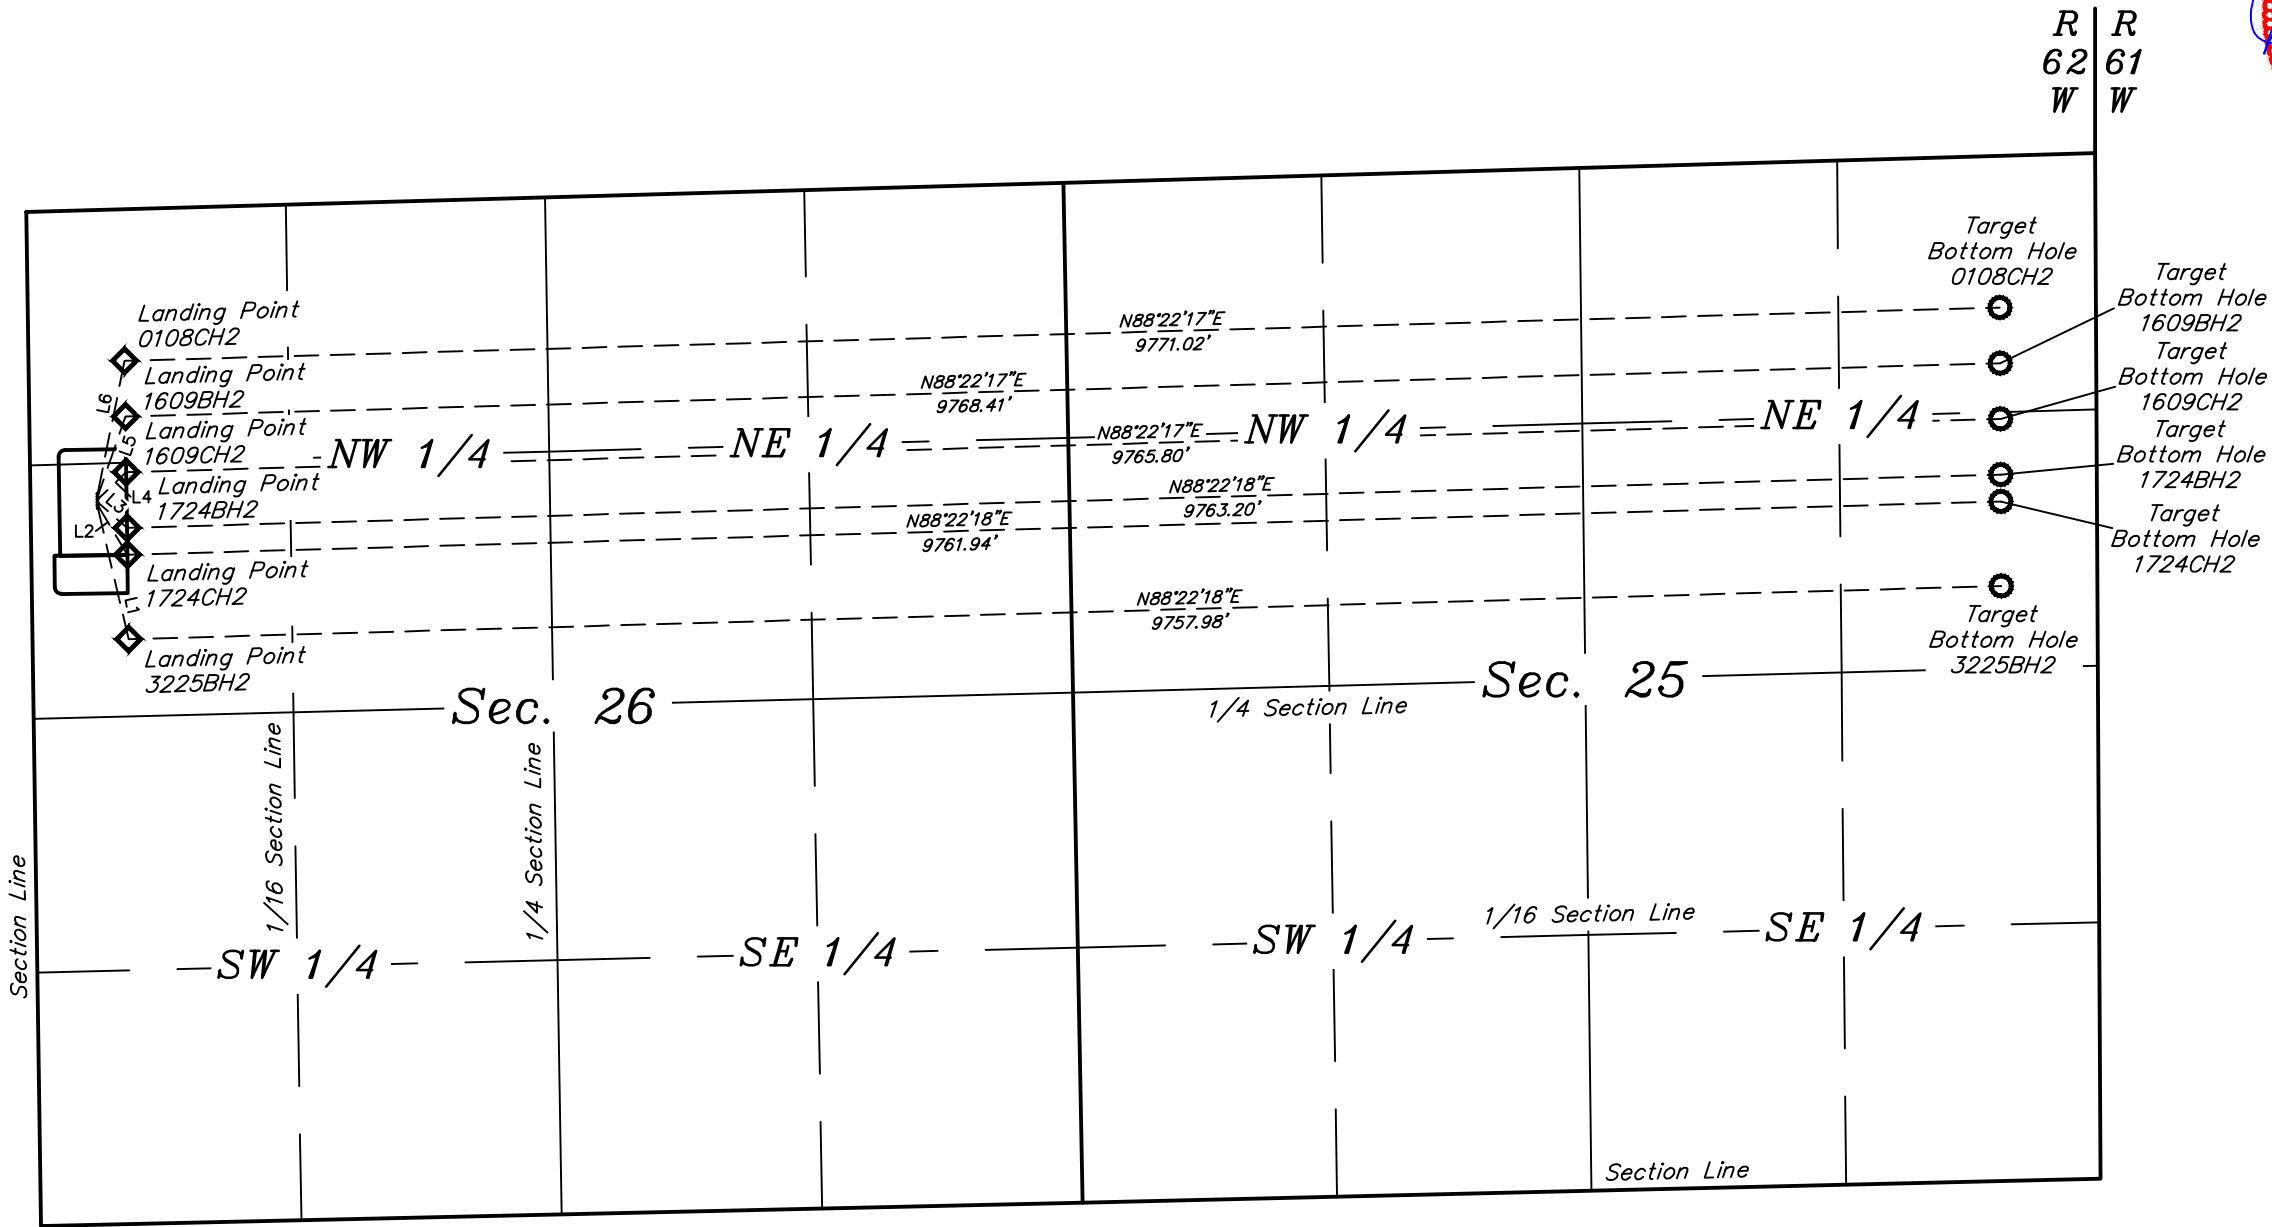

BILL BARRETT CORPORATION
 ANSCHUTZ STATE 5-62-26_25 SWNW PAD #5-62-26-3225BH2,
 1724CH2, 1724BH2, 1609CH2, 1609BH2 & 0108CH2
 SECTION 26, T5N, R62W, 6th P.M.
 SW 1/4 NW 1/4