


# Federal RU 433-6

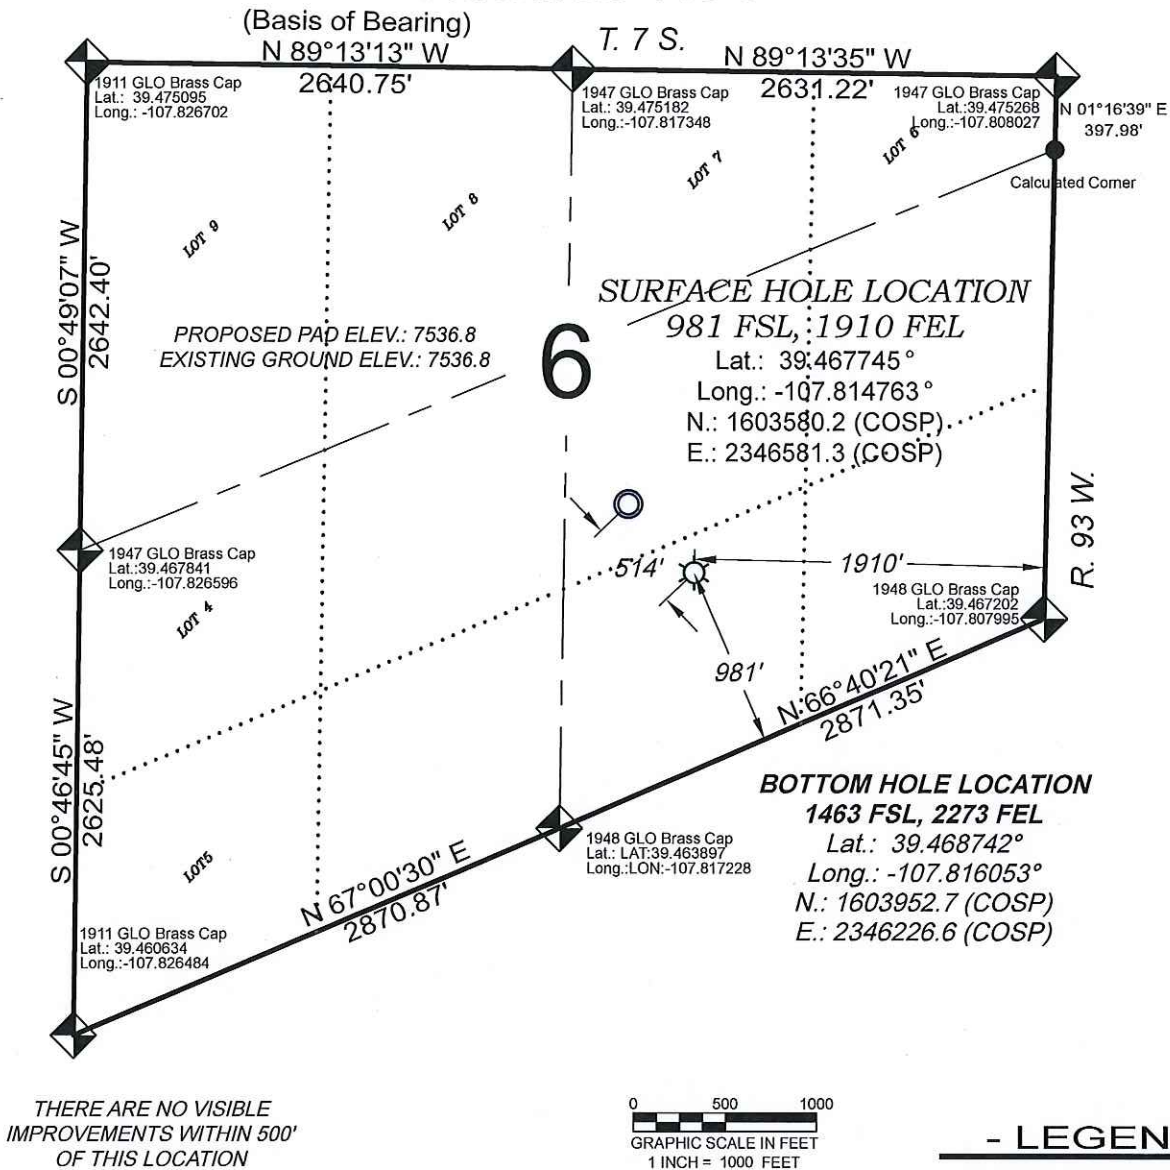

THERE ARE NO VISIBLE IMPROVEMENTS WITHIN 500' OF THIS LOCATION

## SURVEYORS STATEMENT

I, MICHAEL J. LANGHORNE, A REGISTERED LAND SURVEYOR IN THE STATE OF COLORADO DO HEREBY CERTIFY THAT THE SURVEY SHOWN HEREON WAS PREPARED UNDER MY DIRECT SUPERVISION AND HAS BEEN STAKED ON THE GROUND AS SHOWN ON THE PLAT AND CHECKING THAT THIS MAP IS A TRUE REPRESENTATION THEREOF.

*Michael J. Langhorne*

MICHAEL J. LANGHORNE, COLORADO REGISTRATION NO. 36572  
 FOR AND ON BEHALF OF  
 BOOKCLIFF SURVEY SERVICES, INC.

## REFERENCES

- RESURVEY T. 7 S., R. 93 W., 6th P.M (BLM PLAT)
- U.S.G.S. QUAD: NORTH MAMM PEAK, CO

136 East Third Street  
 Rifle, Colorado  
 81650 Ph. (970)  
 625-2720 Fax (970)  
 625-2773



**BOOKCLIFF**  
 Survey Services, Inc.

SURVEY DATE: 1/15/14  
 MAP DATE: 7/31/14  
 SCALE: 1" = 1000'  
 PLAT: 1 of 1  
 PROJECT: 2014 WPX

**WELL LOCATION PLAT Prepared for:**  
 WPXENERGY WPX Energy Rocky Mountain, LLC

SW1/4 SE1/4, SECTION 6  
 T. 7 S., R. 93 W. of the 6th. P.M.  
 GARFIELD COUNTY, COLORADO