

NOBLE ENERGY INC.
FARR 04
NESE 12-6N-66W
1980' FSL & 660' FEL
Weld County, Colorado
Wattenberg
CURRENT WELLBORE SCHEMATIC
with PROPOSED P&A
8/20/2014

API: 05-123-12373
 COGCC #


GL Elev: 4799'
 KB Elev: 4810'

Spud Date: 3/23/1985

Surface Casing :
 8 5/8" 24# @ 312'
 Cement: 250 sx
 TOC: Surface

TOC @ 6308'

Production Casing :
 4 1/2" 11.6# @ 7296'
 Cement: 300 sx (calc, not in report)
 TD: 3/30/1985

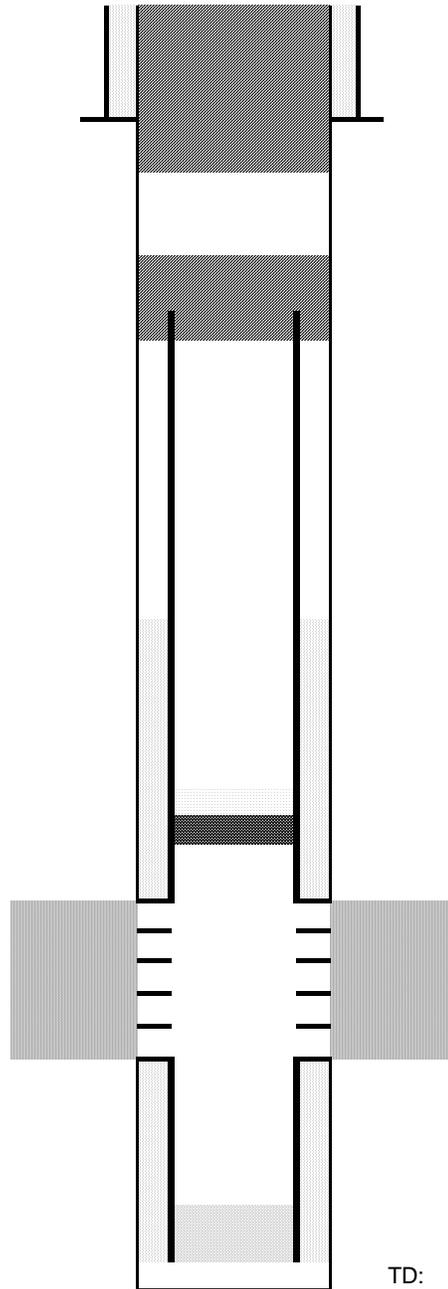

Cut surface casing off 6'-8' below surface.

Pump approx 200 sx shoe plug @ 520'
 Will bring cement to surface.

Pump 100 sx stub plug where csg was pulled
 Cut and pull csg @ 2500'

CIBP @ 7156' w/ 2 sx cement on top

Codell Perforations 7206' - 7216'

TD: 7298'