
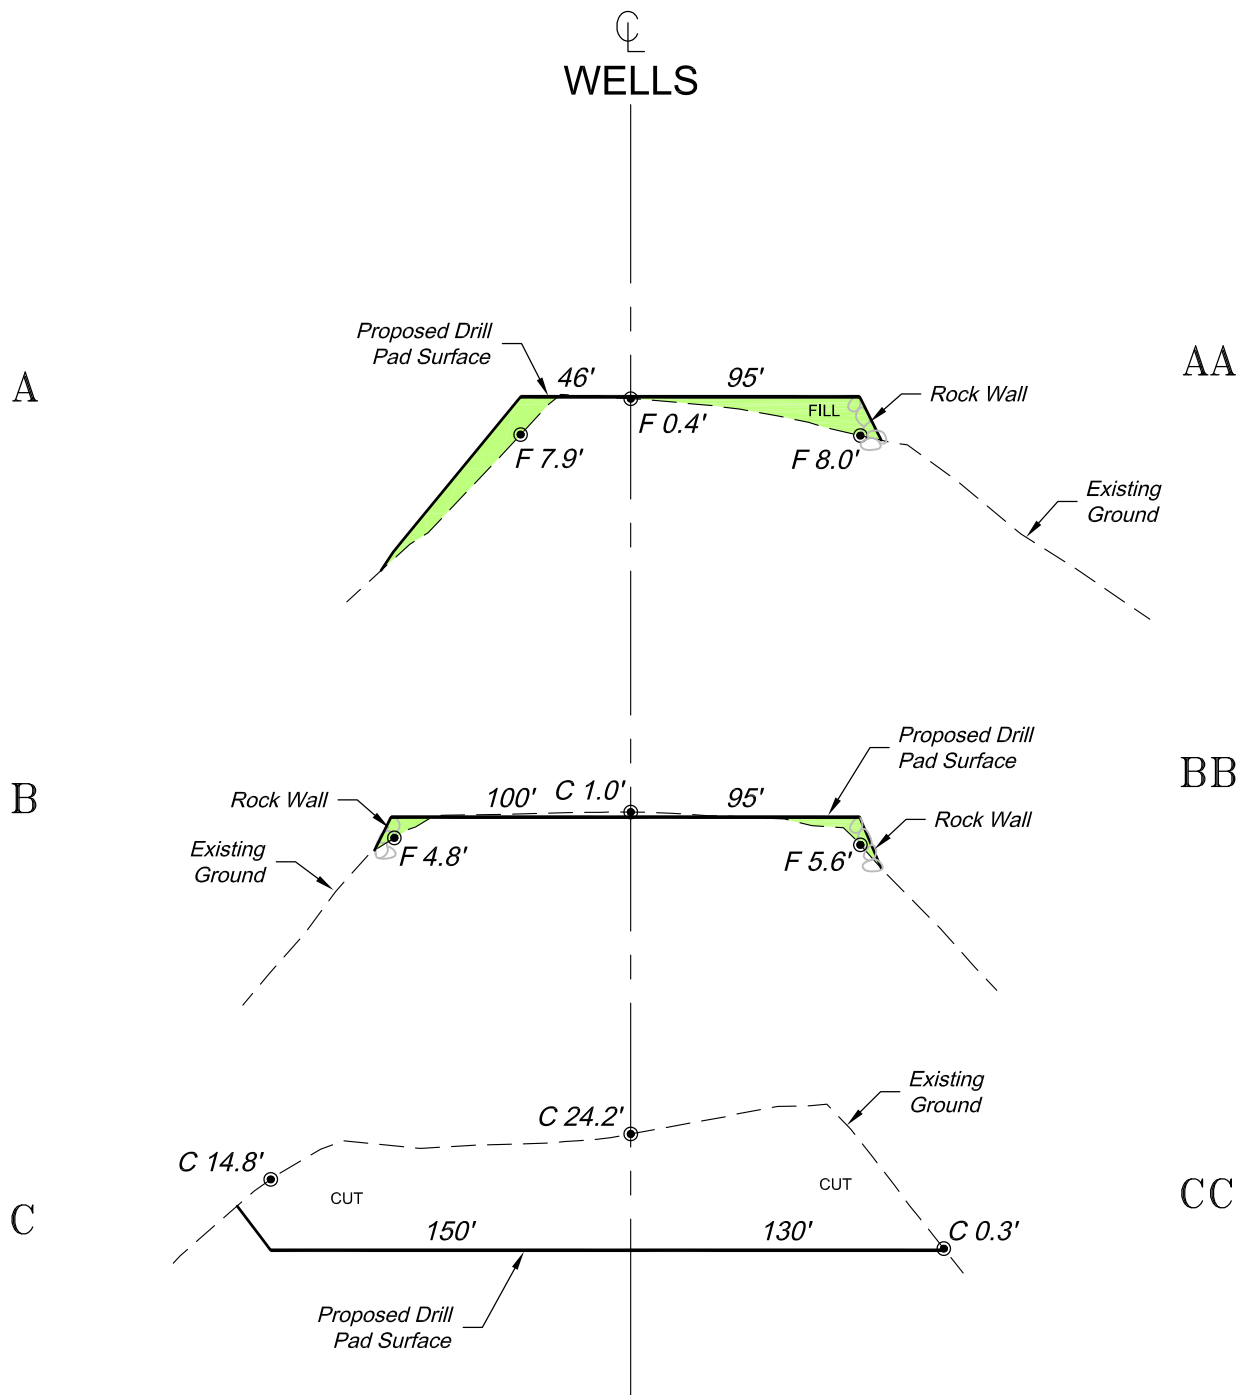


\*NOTE:

- 1.) 10% Swell Factor Applied to Earthwork Cut Volume.
- 2.) Topsoil Volume Based on 12" Soil Depth.
- 3.) Total Disturbed Area = ±3.99 ac.

**Construction Plan Prepared for:**  
 WPX Energy Rocky Mountain, LLC

*MV 11-11 Drill Pad - Plat 2*  
**CONSTRUCTION LAYOUT**



SCALE: Horiz.: 1" = 80'  
Vert.: 1" = 20'

\*NOTE:  
CUT SLOPES: 1.5:1  
FILL SLOPES: 1.5:1,  
UNLESS OTHERWISE NOTED.

136 East Third Street  
Rifle, Colorado 81650  
Ph. (970) 625-2720  
Fax (970) 625-2773



**BOOKCLIFF**  
Survey Services, Inc.

SCALE: As Noted  
DATE: 8/11/14  
PLAT: 3 of 7  
PROJECT: Valley  
DFT: cs

**Construction Plan Prepared for:**  
**WPX ENERGY** WPX Energy Rocky Mountain, LLC

*MV 11-11 Drill Pad - Plat 3*  
**CONSTRUCTION LAYOUT**  
**CROSS SECTIONS**