


CATAMOUNT ENERGY PARTNERS: CARPENTER 32-6-3 #2
 2359' FSL, 1805' FEL, SECTION 3, T-32-N, R-6-W, N.M.P.M.,
 LA PLATA COUNTY, CO. GROUND LEVEL ELEVATION: 6372'

PAD DRAWING

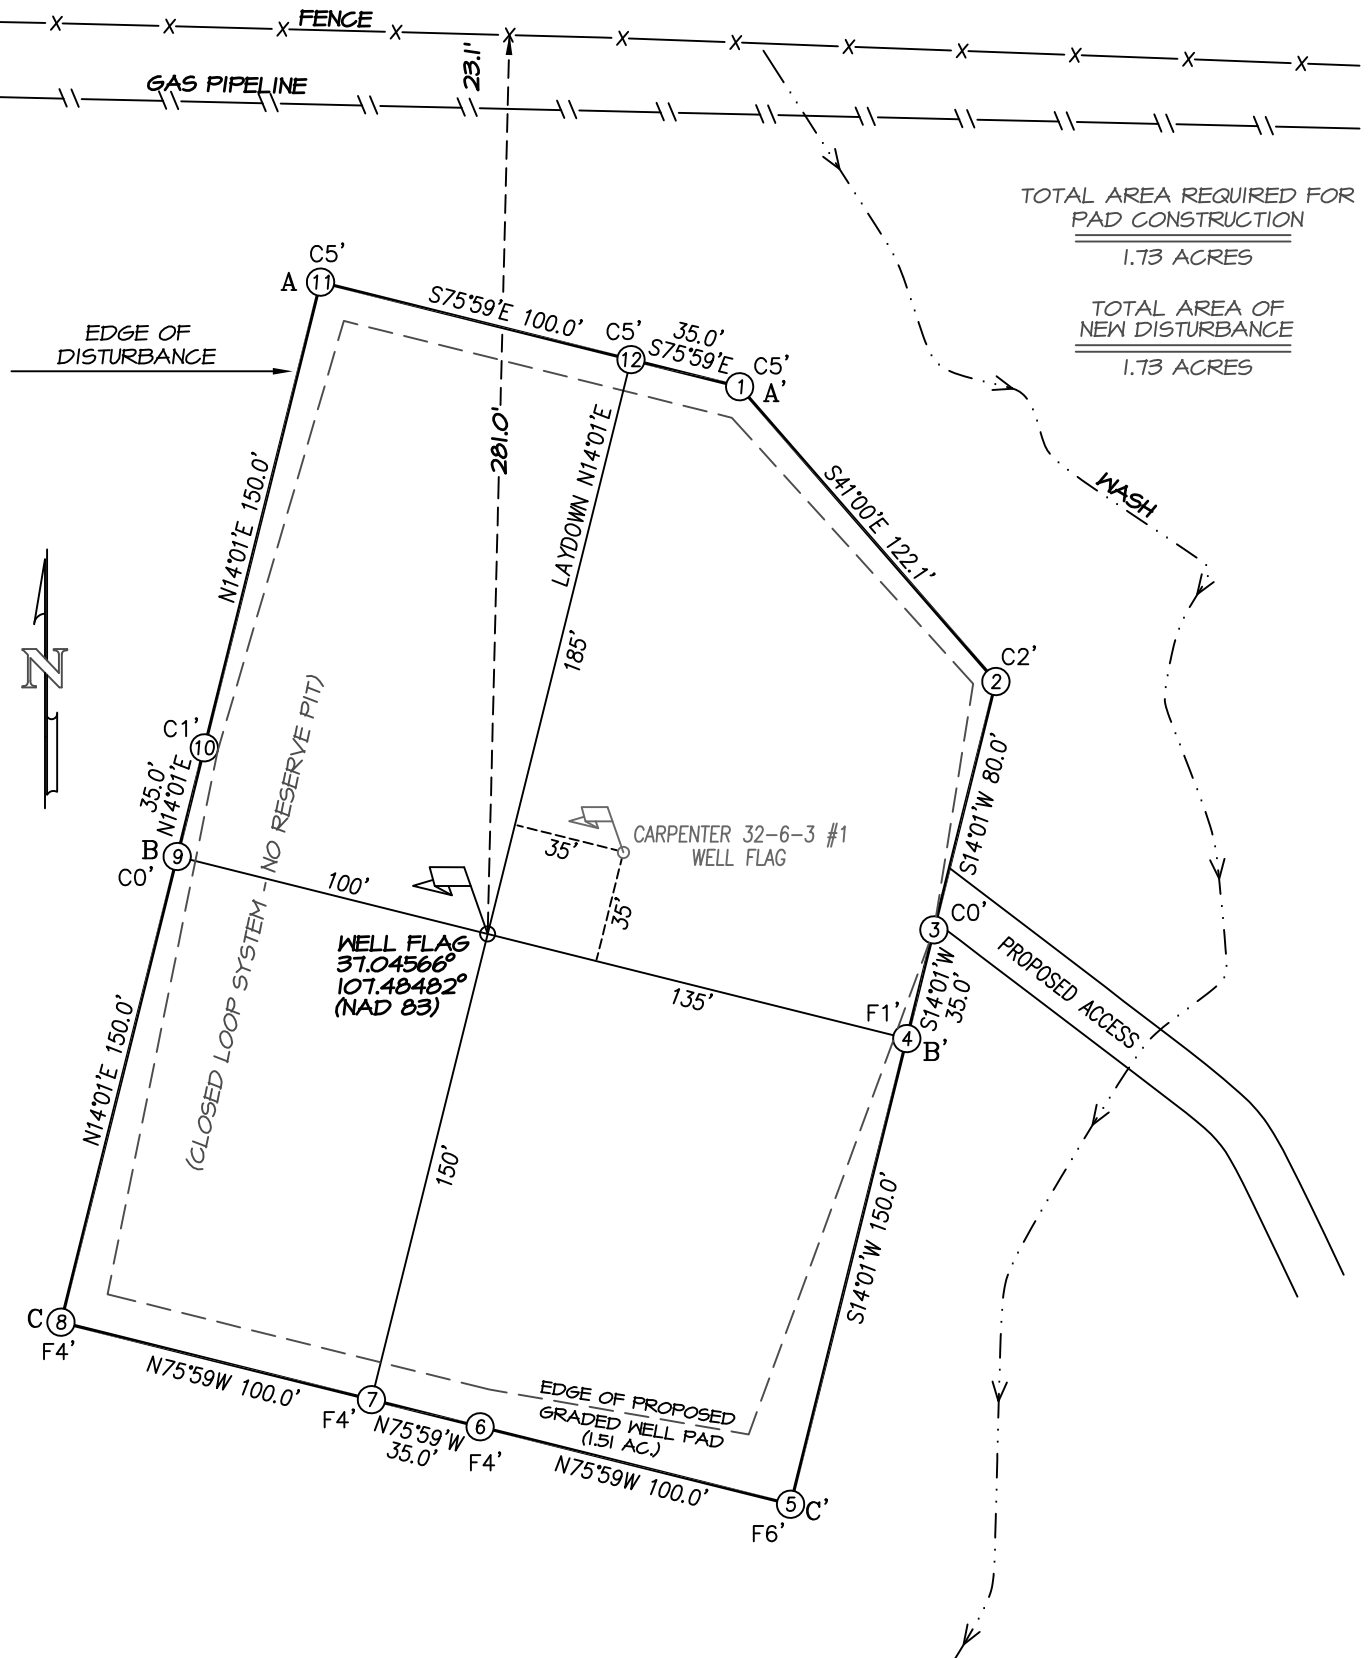

SCALE: 1' = 60'

DATE DRAWN: 8/21/14

NORTHSTAR SURVEYING & MAPPING, INC.

FILE NO: CEPO6CFA

DRAWN BY: K.R.

CHECKED BY: K.R.