

Wardell H 19-5 05-123-15889 Planned WBD (P&A)

12-1/4" Surface Hole

7-7/8" Prod Hole

Existing

KB: 5007'
 GL: 4997'
 10 sk Surface plug 0 - 30' in 8 5/8"
 To be drilled out

 8 5/8", 24# Sfc Csg Shoe @ 655'

 100 sk shoe plug 702'-540'
 To be drilled out

 Fox Hills Marker @ 1226'

 50 sack plug 3500'-3400'
 To be drilled out

 Sussex Top @ 4574'

 4 1/2" csg cut off @ 5996'

 TOC 6424' CBL

 CIBP @ 7036' capped w/2 sx

 NB Top @ 7130'

 NB Perfs 7136'-7282'

 Codell perfs 7410' - 7420'

 2 7/8", 6.5# Prod Csg to 7553'
 TD @ 7554' 7/14/92

Planned


Welded Cap
 Cement to surface

 CIBP @ 80'

 440 sk cmt plug 1430' - 450'

 330 sk cmt plug 4780' - 4370'

 100 sack cement plug 5980'-5800'

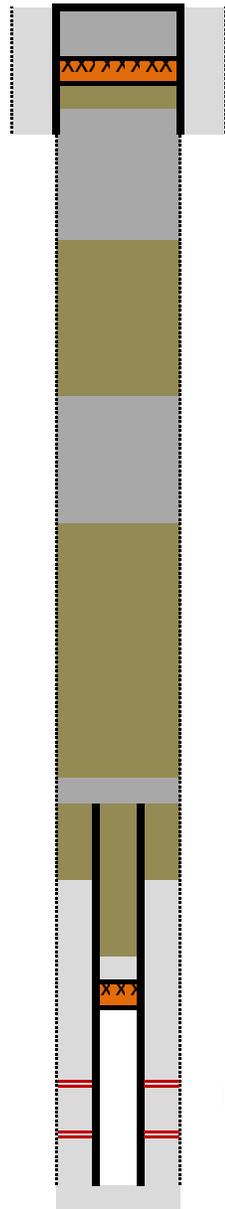

Mud
 Existing Cement
 New Cement