


MULTI-WELL PLAN

WAAG NORTH PAD

SECTION: 19
TOWNSHIP: 7N
RANGE: 65W

THIS MAP DOES NOT REPRESENT A BOUNDARY SURVEY
FOUND #6 REBAR WITH
2.5" ALUM. CAP LS 30462

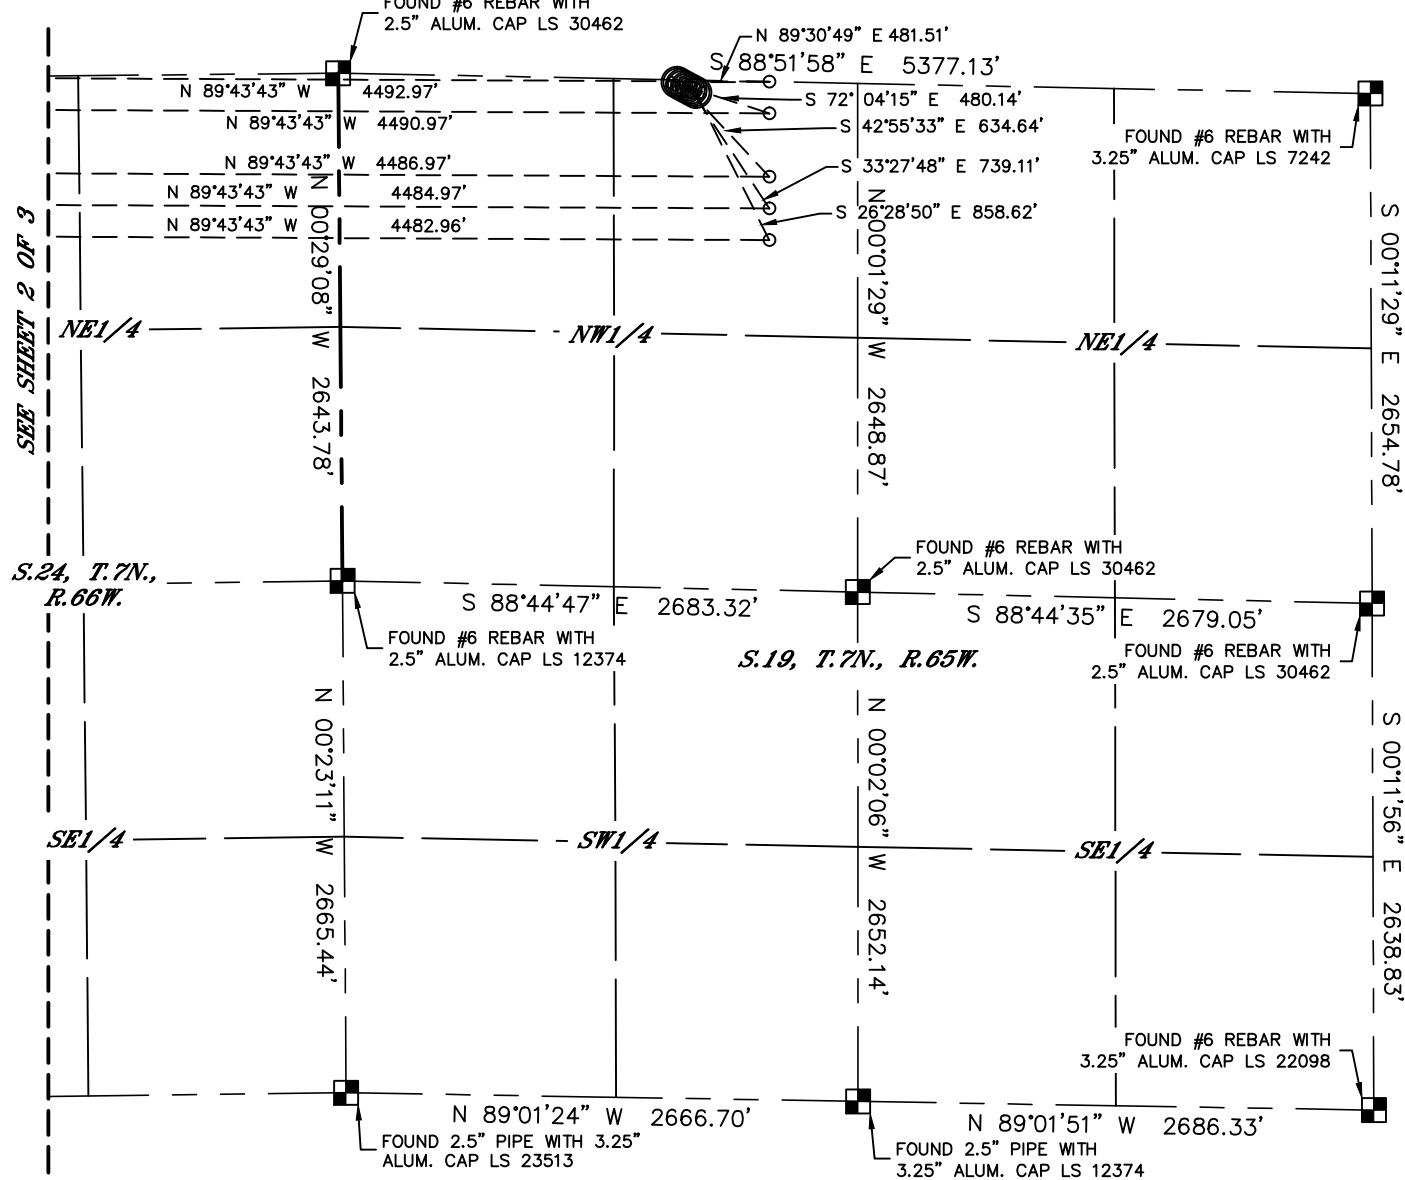


#	WELL NAME	BHL FOOTAGE				BHL LAT °	BHL LONG °	1/4/1/4
1	WAAG 1	0	FNL	2249	FEL	40.56820	-104.72394	NWNE
2	WAAG 2	165	FNL	2248	FEL	40.56775	-104.72394	NWNE
3	WAAG 3	495	FNL	2247	FEL	40.56685	-104.72393	NWNE
4	WAAG 4	660	FNL	2246	FEL	40.56639	-104.72393	NWNE
5	WAAG 5	825	FNL	2246	FEL	40.56594	-104.72393	NWNE

LEGEND

 = ALIQUOT MONUMENT AS DESCRIBED

○ = CALCULATED POSITION

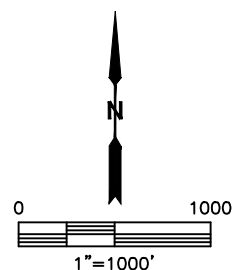

SHEET 1 OF 3


DATE: rev7/15/2014
PROJECT#: 2014064

MULTI-WELL PLAN

WAAG NORTH PAD

SECTION: 19
TOWNSHIP: 7N
RANGE: 65W

THIS MAP DOES NOT REPRESENT A BOUNDARY SURVEY

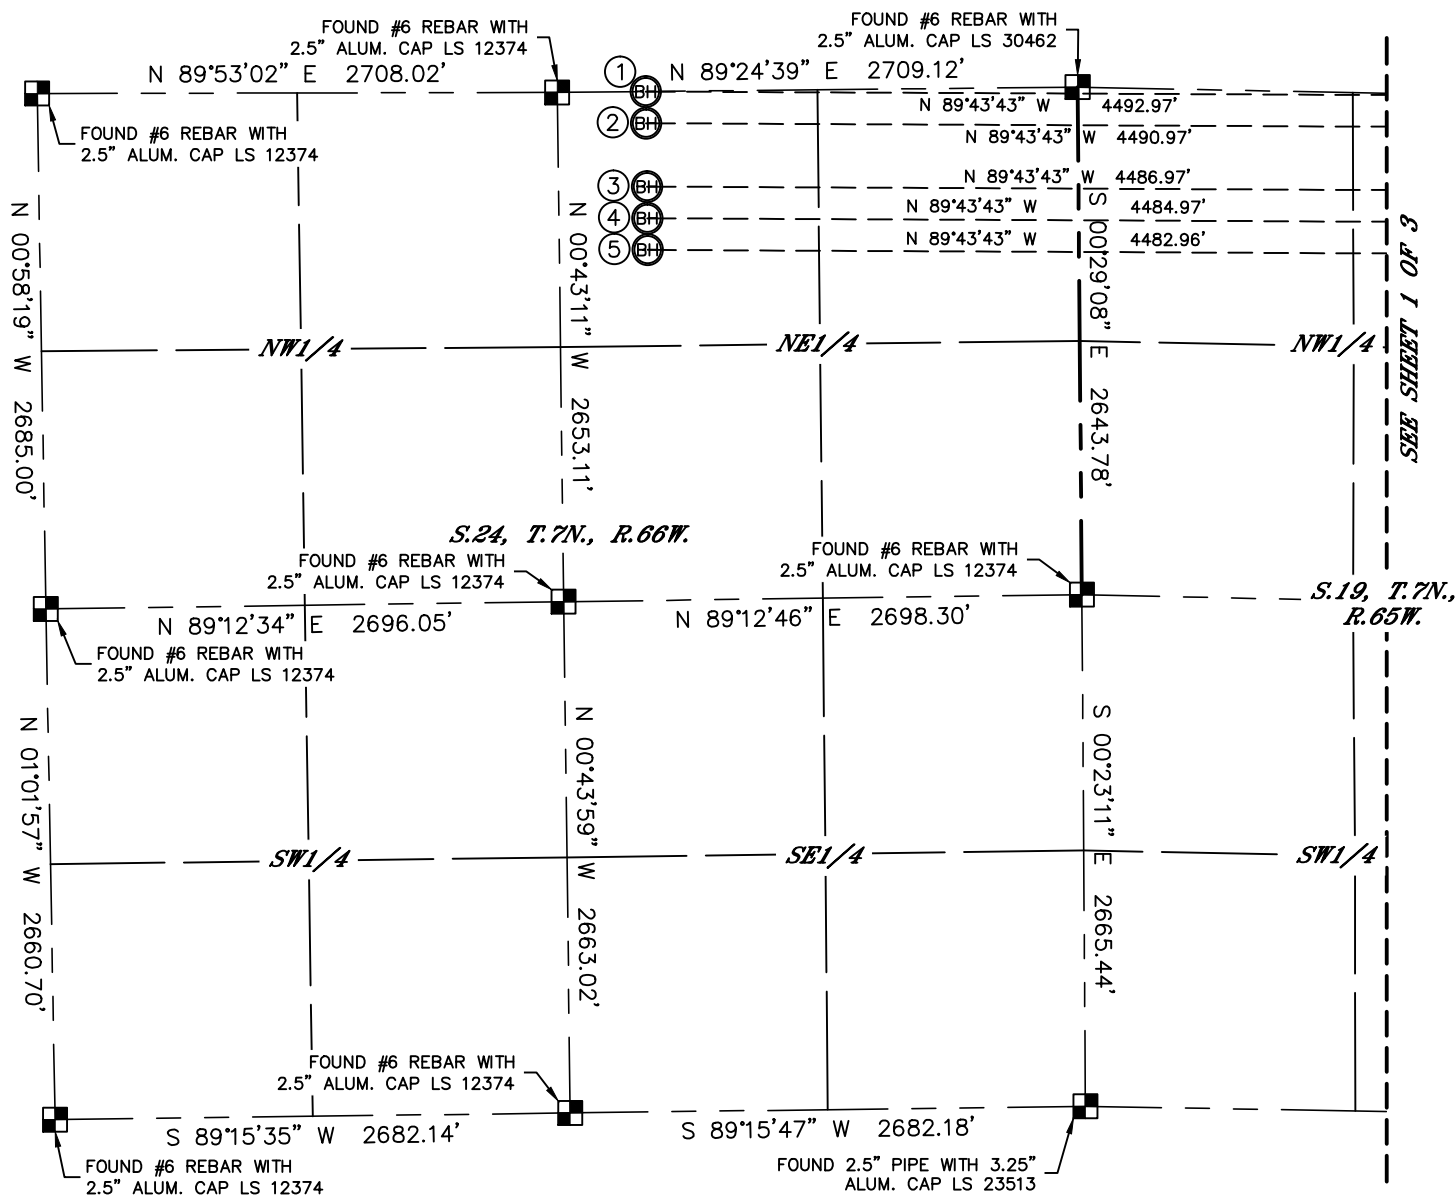


#	WELL NAME	BHL FOOTAGE				BHL LAT °	BHL LONG °	1/4/1/4
1	WAAG 1	0	FNL	2249	FEL	40.56820	-104.72394	NWNE
2	WAAG 2	165	FNL	2248	FEL	40.56775	-104.72394	NWNE
3	WAAG 3	495	FNL	2247	FEL	40.56685	-104.72393	NWNE
4	WAAG 4	660	FNL	2246	FEL	40.56639	-104.72393	NWNE
5	WAAG 5	825	FNL	2246	FEL	40.56594	-104.72393	NWNE

LEGEND

 = ALIQUOT MONUMENT AS DESCRIBED

○ = CALCULATED POSITION

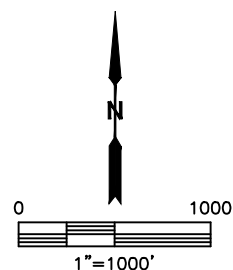

SHEET 2 OF 3

DATE: rev7/15/2014
PROJECT#: 2014064



Lat40°, Inc. 1635 Foxtrail Drive, Suite 325 Loveland, CO 970-776-3321

MULTI-WELL PLAN
WAAG NORTH PAD

SECTION: 19
TOWNSHIP: 7N
RANGE: 65W

