




Lat40°, Inc. 1635 Foxtrail Drive, Suite 325 Loveland, CO 970-776-3321

MULTI-WELL PLAN

WAAG SOUTH PAD

THIS MAP DOES NOT REPRESENT A BOUNDARY SURVEY


SECTION: 19
TOWNSHIP: 7N
RANGE: 65W

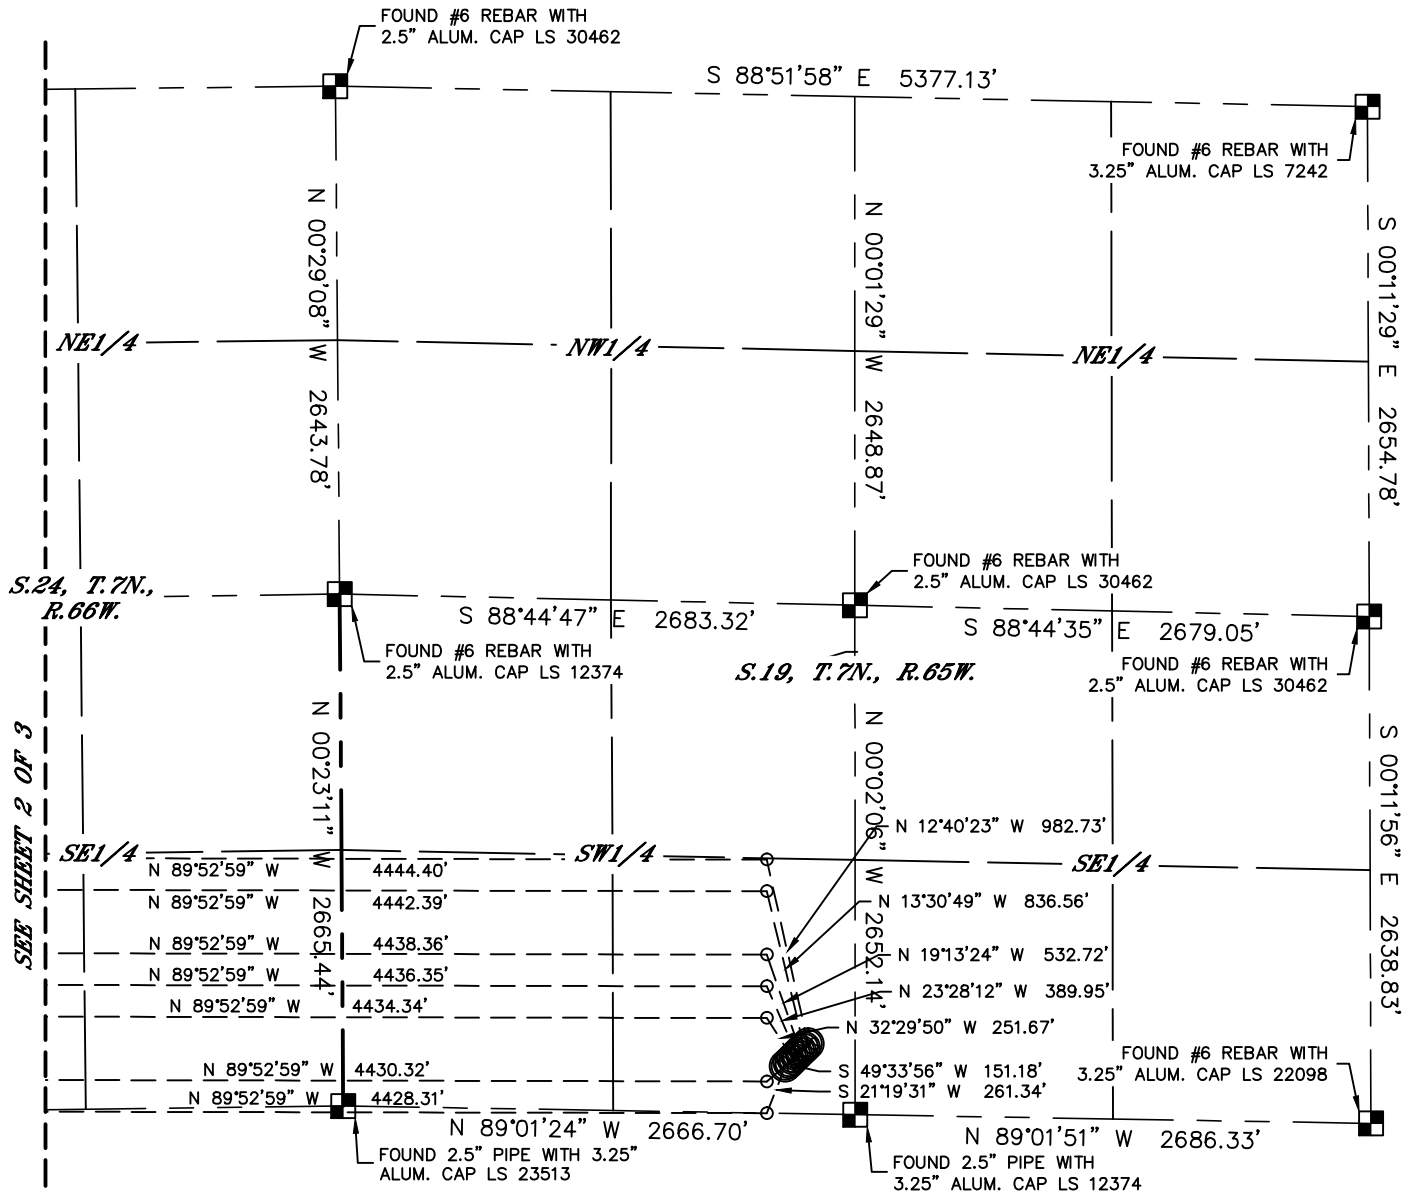

#	WELL NAME	BHL FOOTAGE				BHL LAT °	BHL LONG °	1/4/1/4
1	WAAG 19	1320	FSL	2230	FEL	40.55724	-104.72388	SWSE
2	WAAG 20	1155	FSL	2229	FEL	40.55679	-104.72388	SWSE
3	WAAG 21	825	FSL	2227	FEL	40.55588	-104.72387	SWSE
4	WAAG 22	660	FSL	2226	FEL	40.55543	-104.72387	SWSE
5	WAAG 23	495	FSL	2225	FEL	40.55498	-104.72387	SWSE
6	WAAG 24	165	FSL	2223	FEL	40.55407	-104.72386	SWSE
7	WAAG 25	0	FSL	2222	FEL	40.55362	-104.72386	SWSE

LEGEND

- = ALIQUOT MONUMENT AS DESCRIBED
○ = CALCULATED POSITION

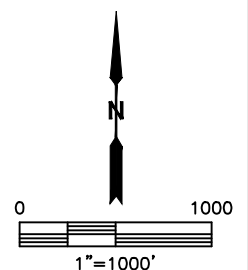

SHEET 1 OF 3

DATE: rev7/16/2014
PROJECT#: 2014064




Lat40°, Inc. 1635 Foxtrail Drive, Suite 325 Loveland, CO 970-776-3321

MULTI-WELL PLAN

WAAG SOUTH PAD

SECTION: 19
TOWNSHIP: 7N
RANGE: 65W


THIS MAP DOES NOT REPRESENT A BOUNDARY SURVEY

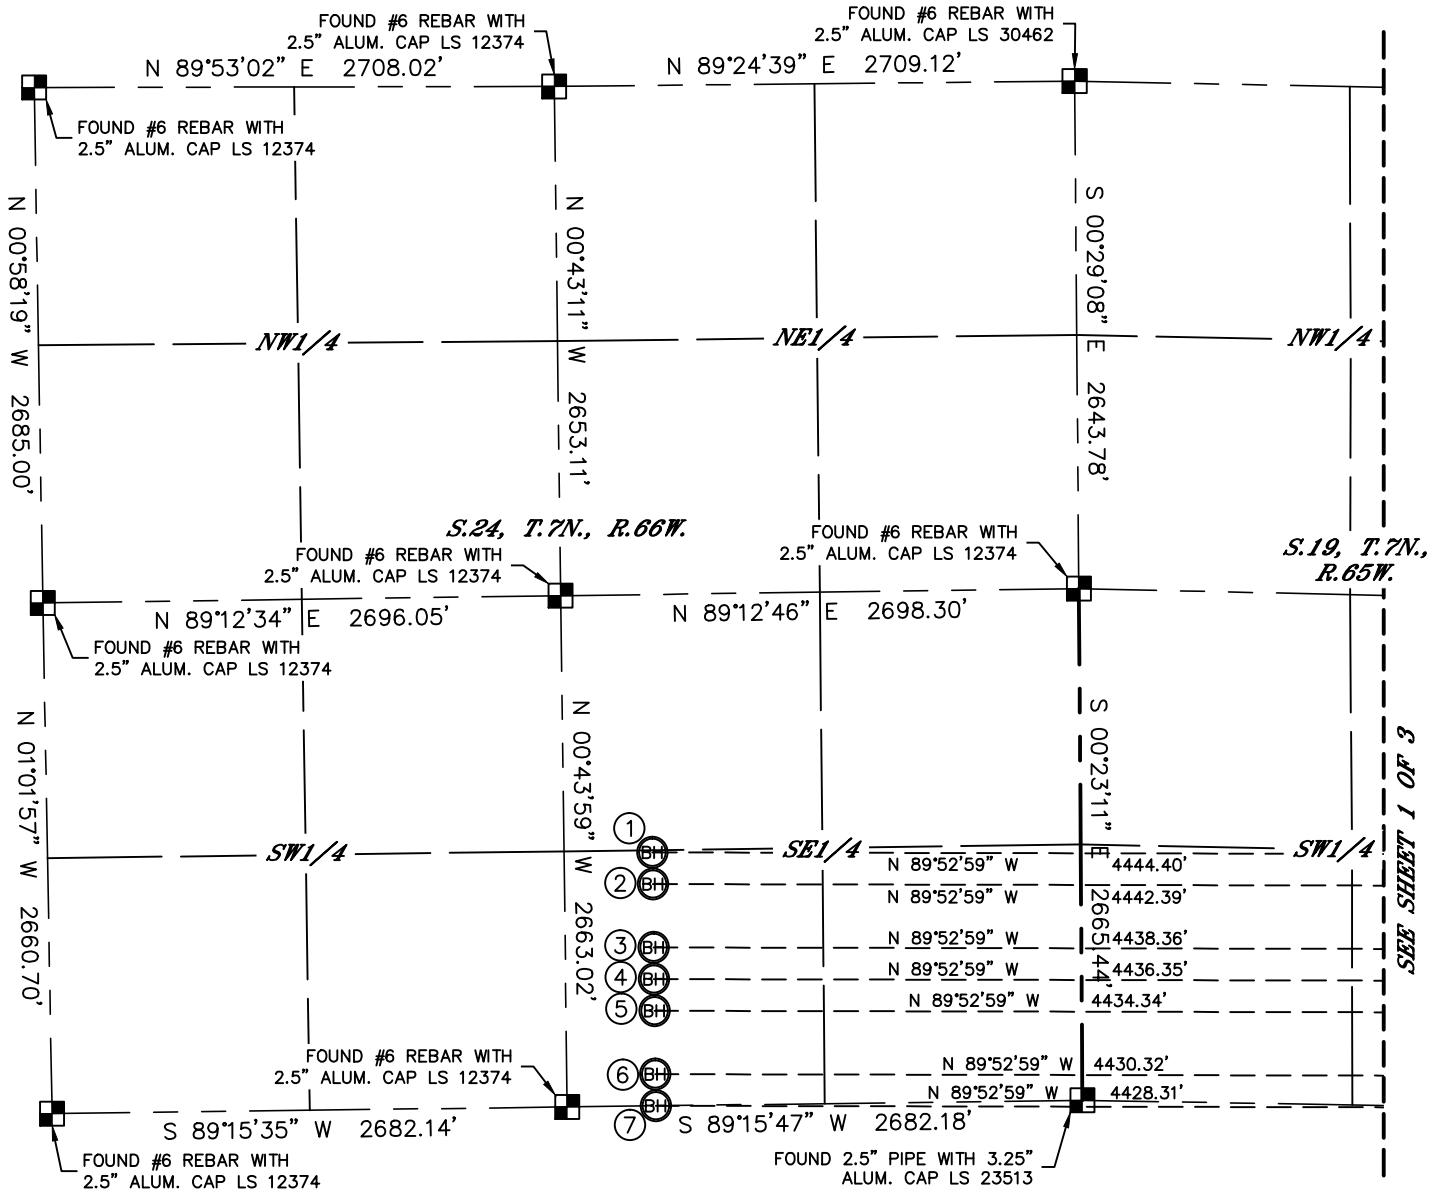

#	WELL NAME	BHL FOOTAGE				BHL LAT °	BHL LONG °	1/4/1/4
1	WAAG 19	1320	FSL	2230	FEL	40.55724	-104.72388	SWSE
2	WAAG 20	1155	FSL	2229	FEL	40.55679	-104.72388	SWSE
3	WAAG 21	825	FSL	2227	FEL	40.55588	-104.72387	SWSE
4	WAAG 22	660	FSL	2226	FEL	40.55543	-104.72387	SWSE
5	WAAG 23	495	FSL	2225	FEL	40.55498	-104.72387	SWSE
6	WAAG 24	165	FSL	2223	FEL	40.55407	-104.72386	SWSE
7	WAAG 25	0	FSL	2222	FEL	40.55362	-104.72386	SWSE

LEGEND

- = ALIQUOT MONUMENT AS DESCRIBED
○ = CALCULATED POSITION

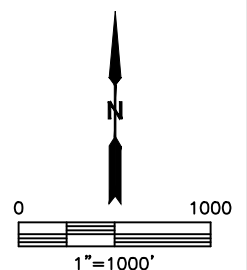

SHEET 2 OF 3

DATE: rev7/16/2014
PROJECT#: 2014064



MULTI-WELL PLAN
WAAG SOUTH PAD

SECTION: 19
TOWNSHIP: 7N
RANGE: 65W

