


DALEY LAND SURVEYING, INC.

PARKER, CO. 80134

303 953 9841

# EXISTING CONTOURS CADDELL #3

SECTION: 4  
TOWNSHIP: 29S  
RANGE: 69W

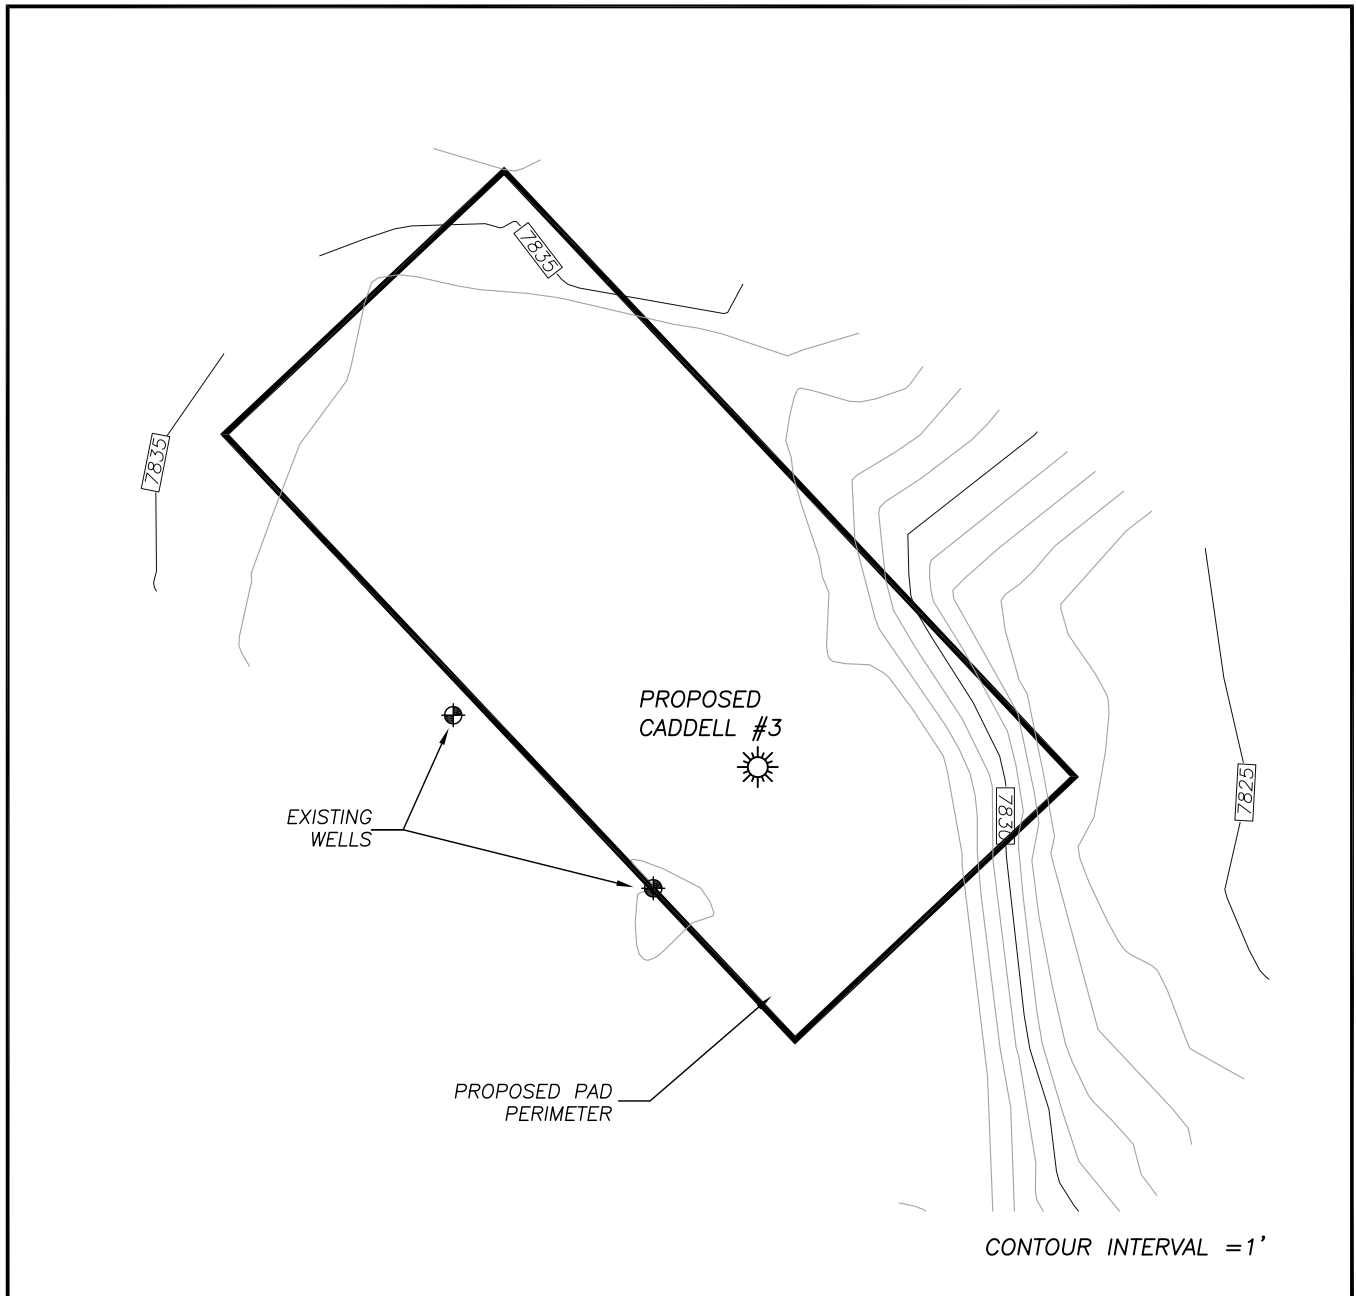

0 60  
SCALE: 1" = 60'


DALEY LAND SURVEYING, INC.

PARKER, CO. 80134

303 953 9841

## PROPOSED PAD CONTOURS CADDELL #3

SECTION: 4  
TOWNSHIP: 29S  
RANGE: 69W

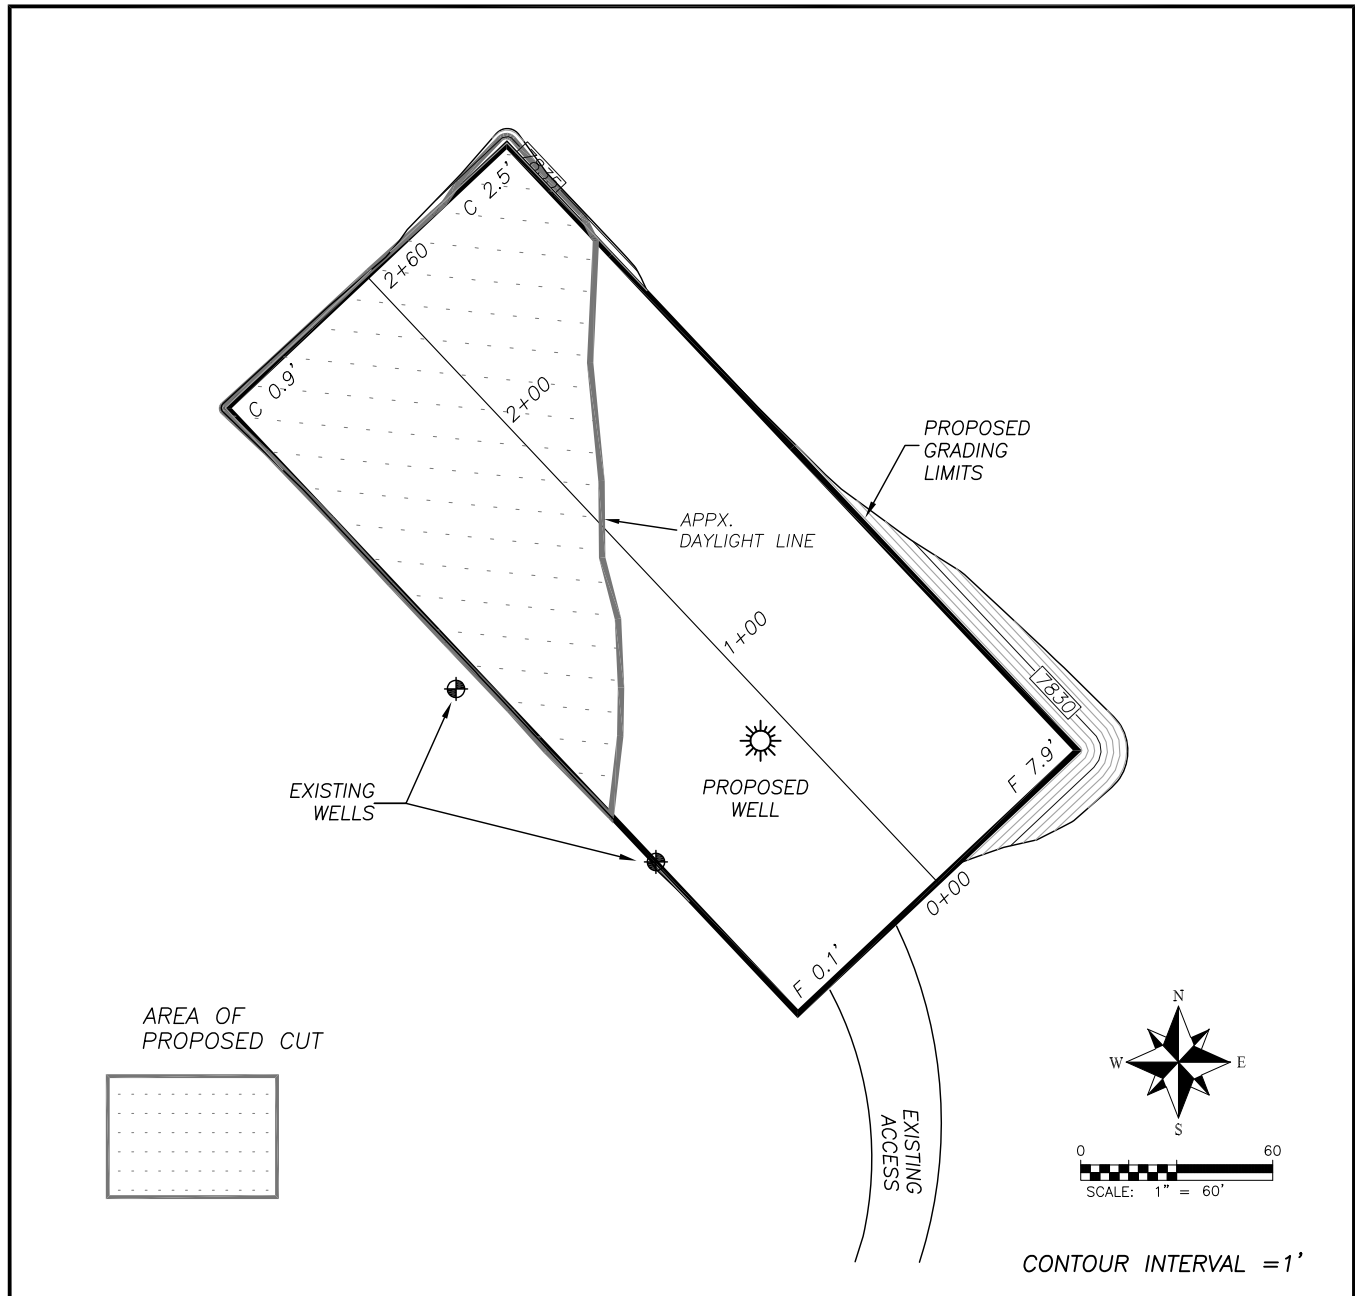

### PROPOSED PAD





Top of pad elevation: 7833.7  
Cut slope ratio: 2.0  
Fill slope ratio: 2.0  
Cut Swell Factor: 1.00  
Fill Shrink Factor: 1.00

### PAD EARTHWORK VOLUMES

Total cut: 82 C.Y.  
Total fill: 690 C.Y.  
Area: 0.8 Acres

# PROPOSED PAD CROSS SECTIONS CADELL #3



SECTION: 4  
TOWNSHIP: 29S  
RANGE: 69W

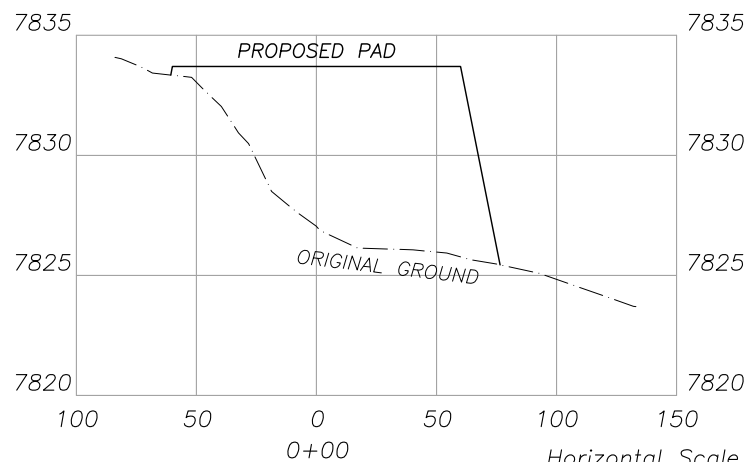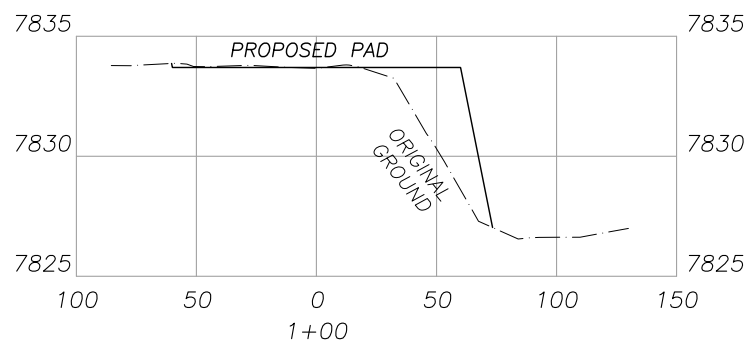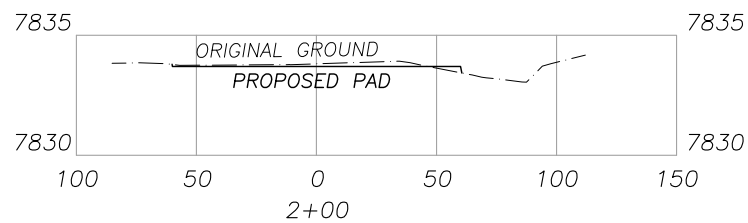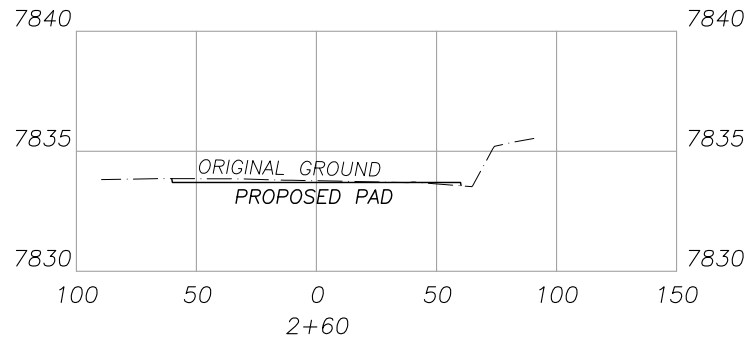

Horizontal Scale 50  
Vertical Scale 5

# PROPOSED RIG LAYOUT CADELL #3

SECTION: 4  
TOWNSHIP: 29S  
RANGE: 69W

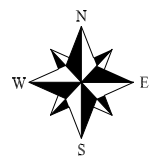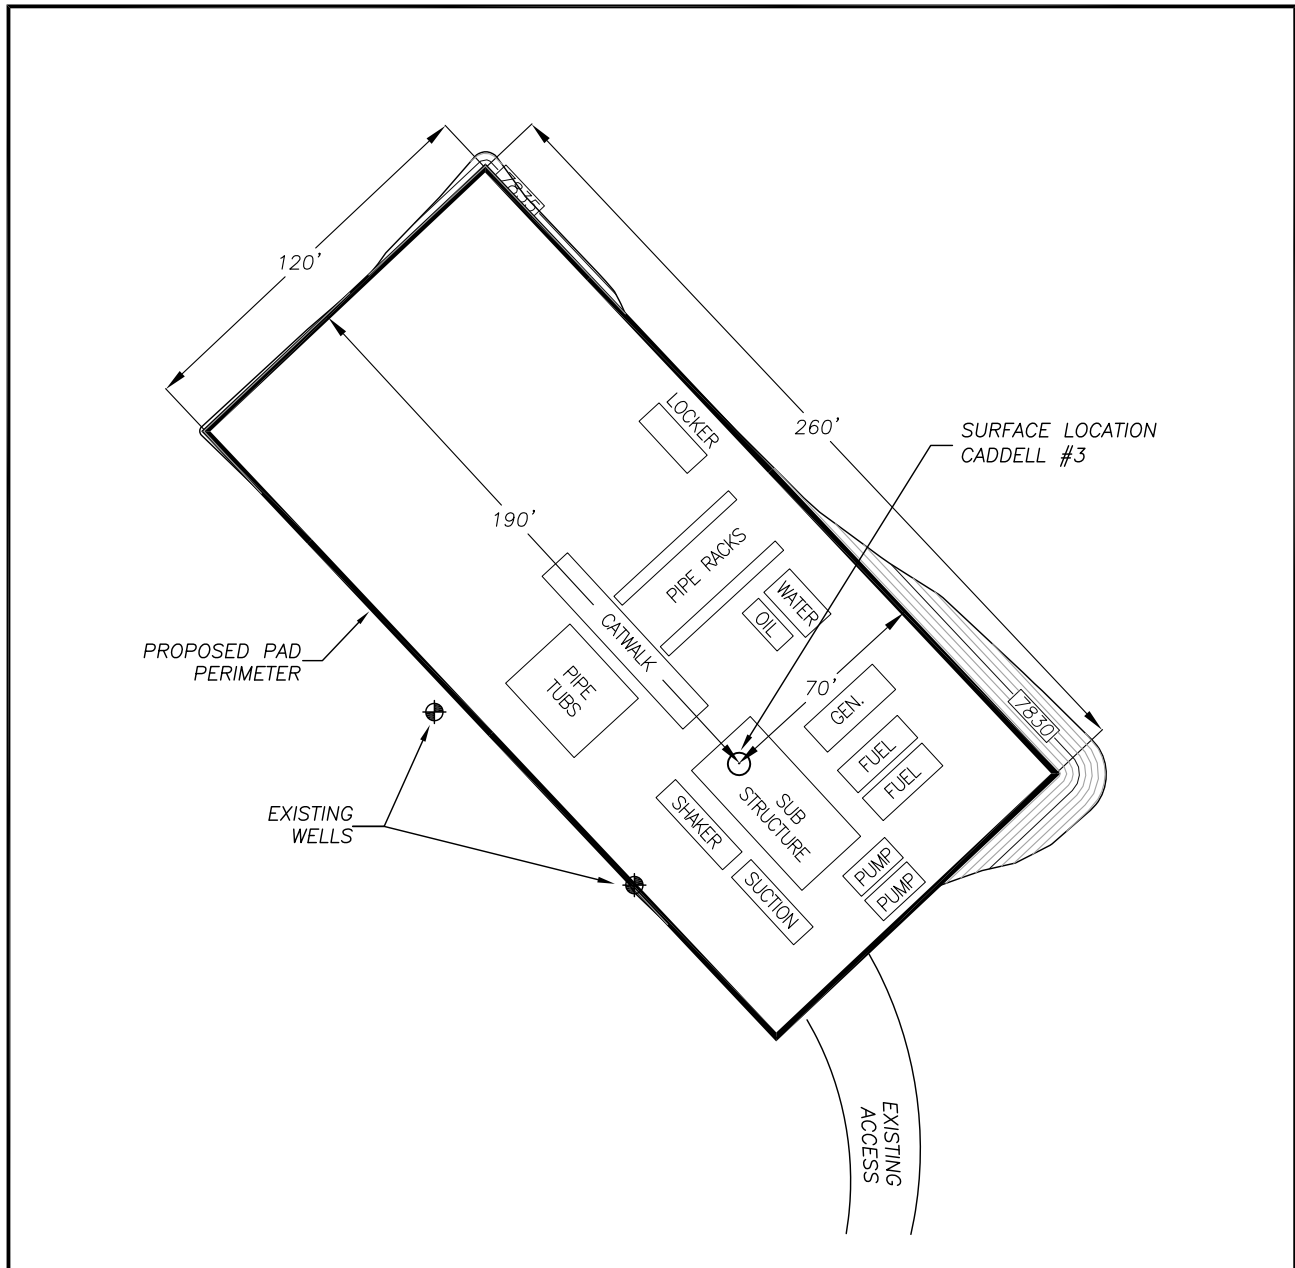

0 60  
SCALE: 1" = 60'


DALEY LAND SURVEYING, INC.

PARKER, CO. 80134

303 953 9841

# PROPOSED PRODUCTION FACILITY CADELL #3

SECTION: 4  
TOWNSHIP: 29S  
RANGE: 69W

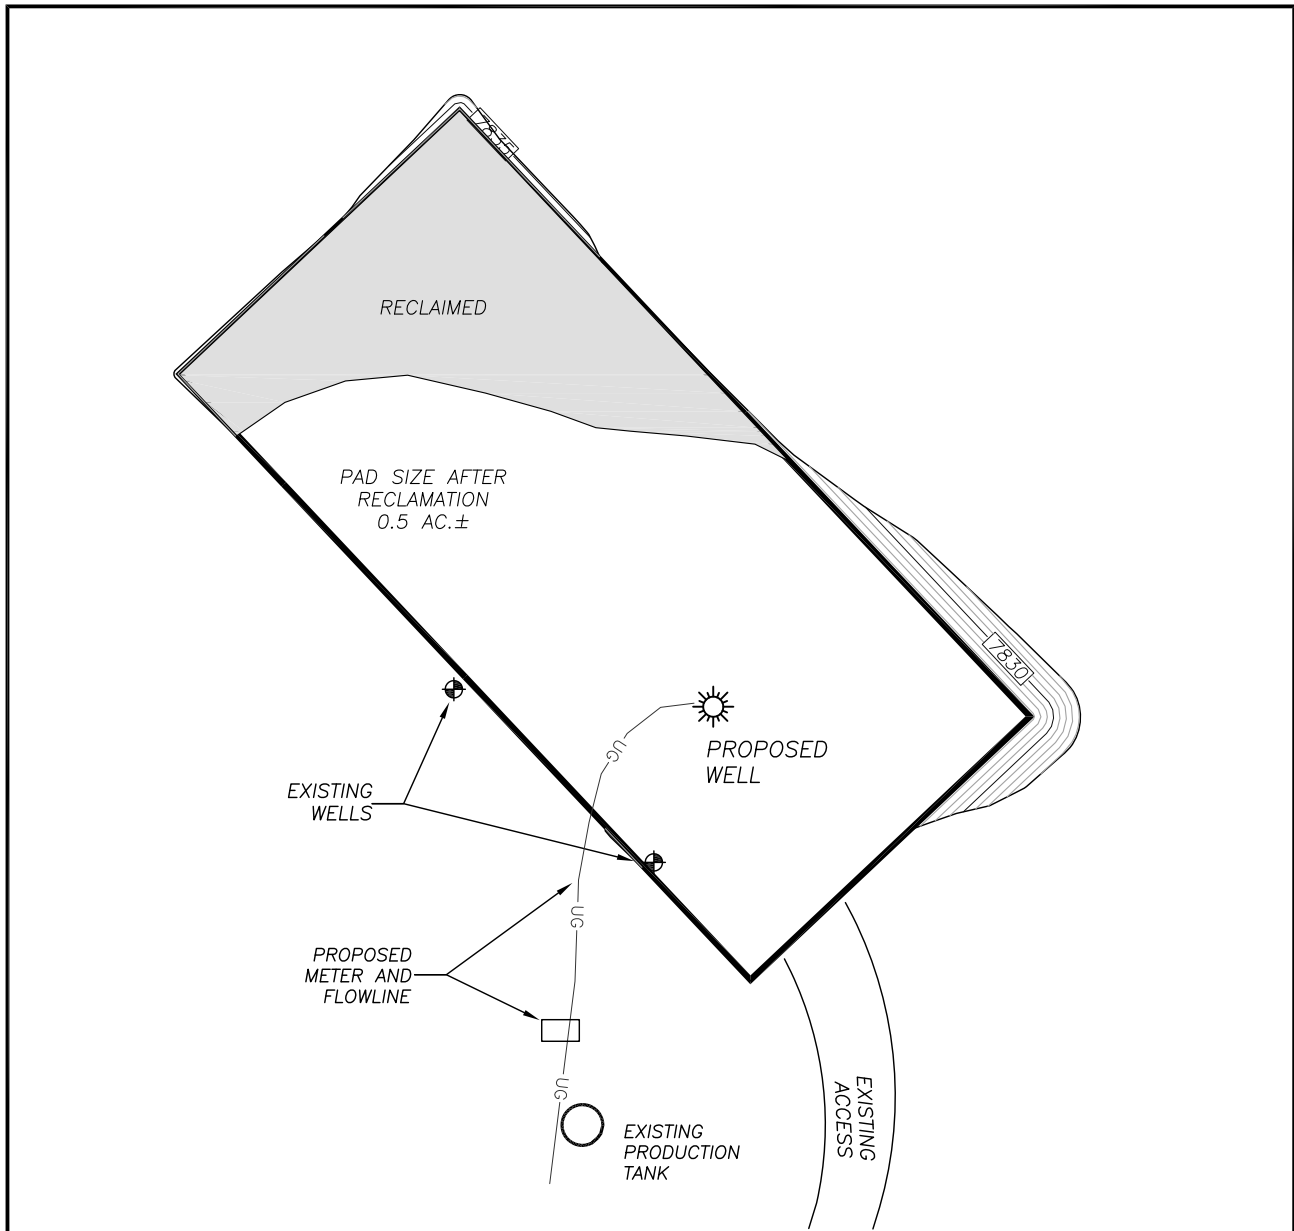

0 60  
SCALE: 1" = 60'