




Lat40°, Inc. 1635 Foxtrail Drive, Suite 325 Loveland, CO 970-776-3321


MULTI-WELL PLAN

THIS MAP DOES NOT REPRESENT A BOUNDARY SURVEY
LOLOFF FARMS 5N64W26G PAD

SECTION: 26
TOWNSHIP: 5N
RANGE: 64W

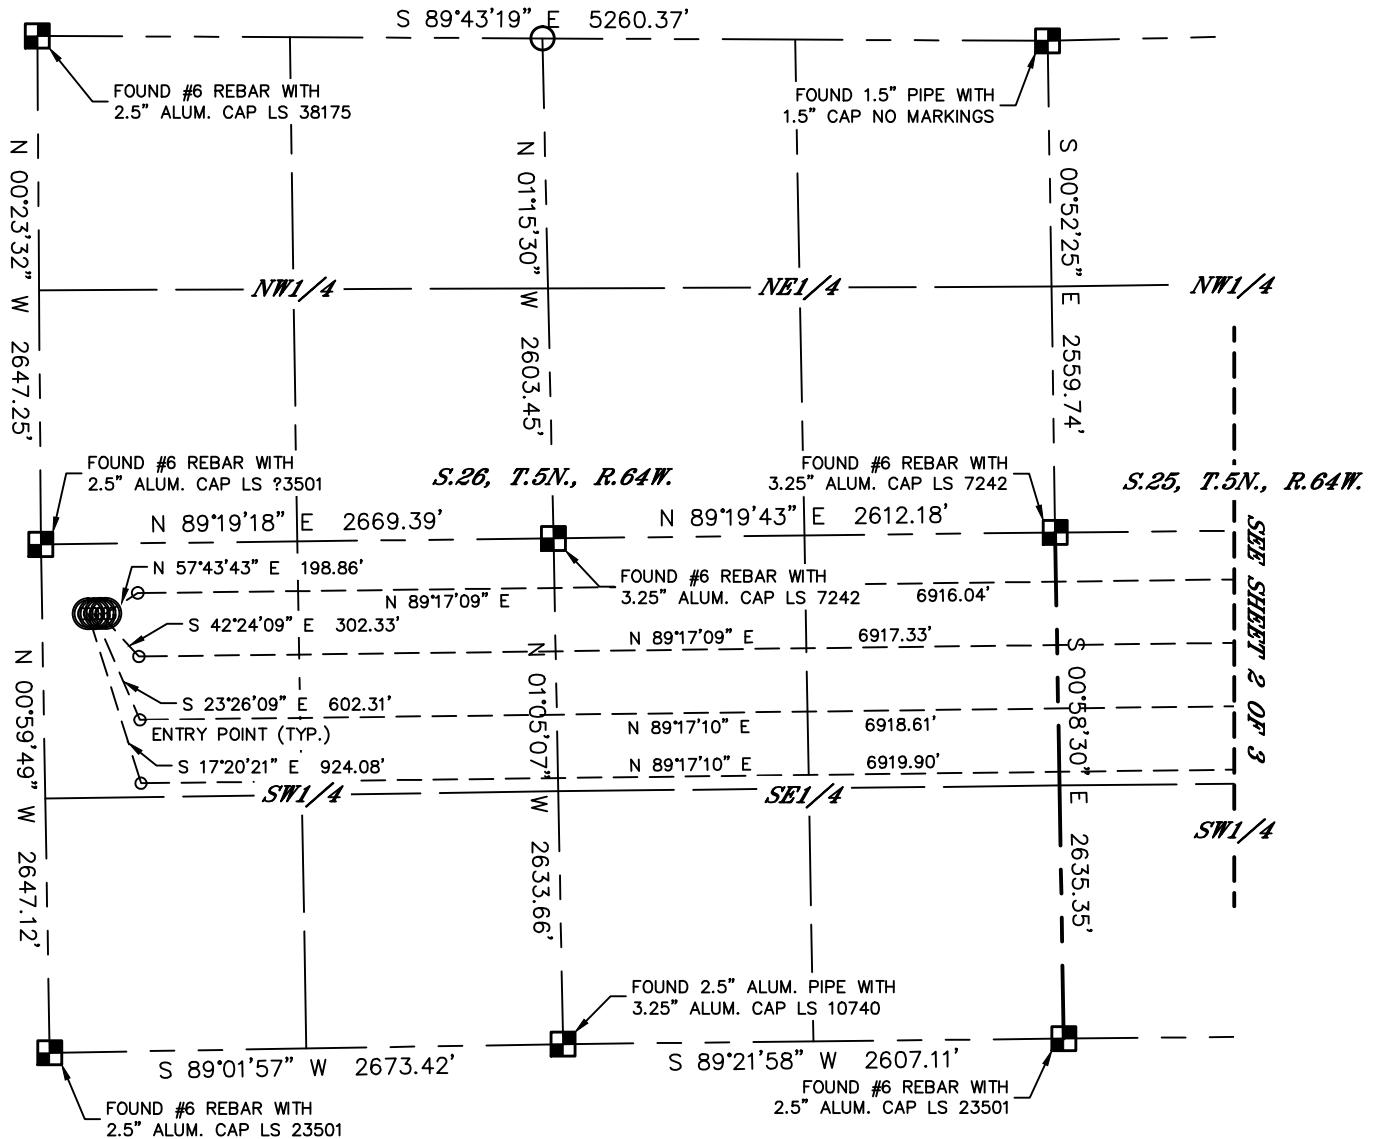

#	WELL NAME	BHL FOOTAGE			BHL LAT °	BHL LONG °
1	LOLOFF FARMS 26H-402	1395	FSL	2139	FWL	40.36698 -104.49976
2	LOLOFF FARMS 26H-212	1725	FSL	2137	FWL	40.36788 -104.49977
3	LOLOFF FARMS 26G-432	2055	FSL	2136	FWL	40.36879 -104.49978
4	LOLOFF FARMS 26G-332	2385	FSL	2135	FWL	40.36969 -104.49979

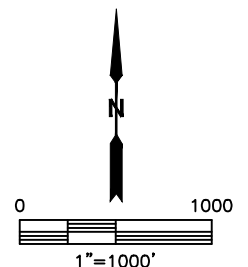

SHEET 1 OF 3

DATE: 7/25/2014
PROJECT#: 2014021




Lat40°, Inc. 1635 Foxtrail Drive, Suite 325 Loveland, CO 970-776-3321


MULTI-WELL PLAN

THIS MAP DOES NOT REPRESENT A BOUNDARY SURVEY
LOLOFF FARMS 5N64W26G PAD

SECTION: 26
TOWNSHIP: 5N
RANGE: 64W

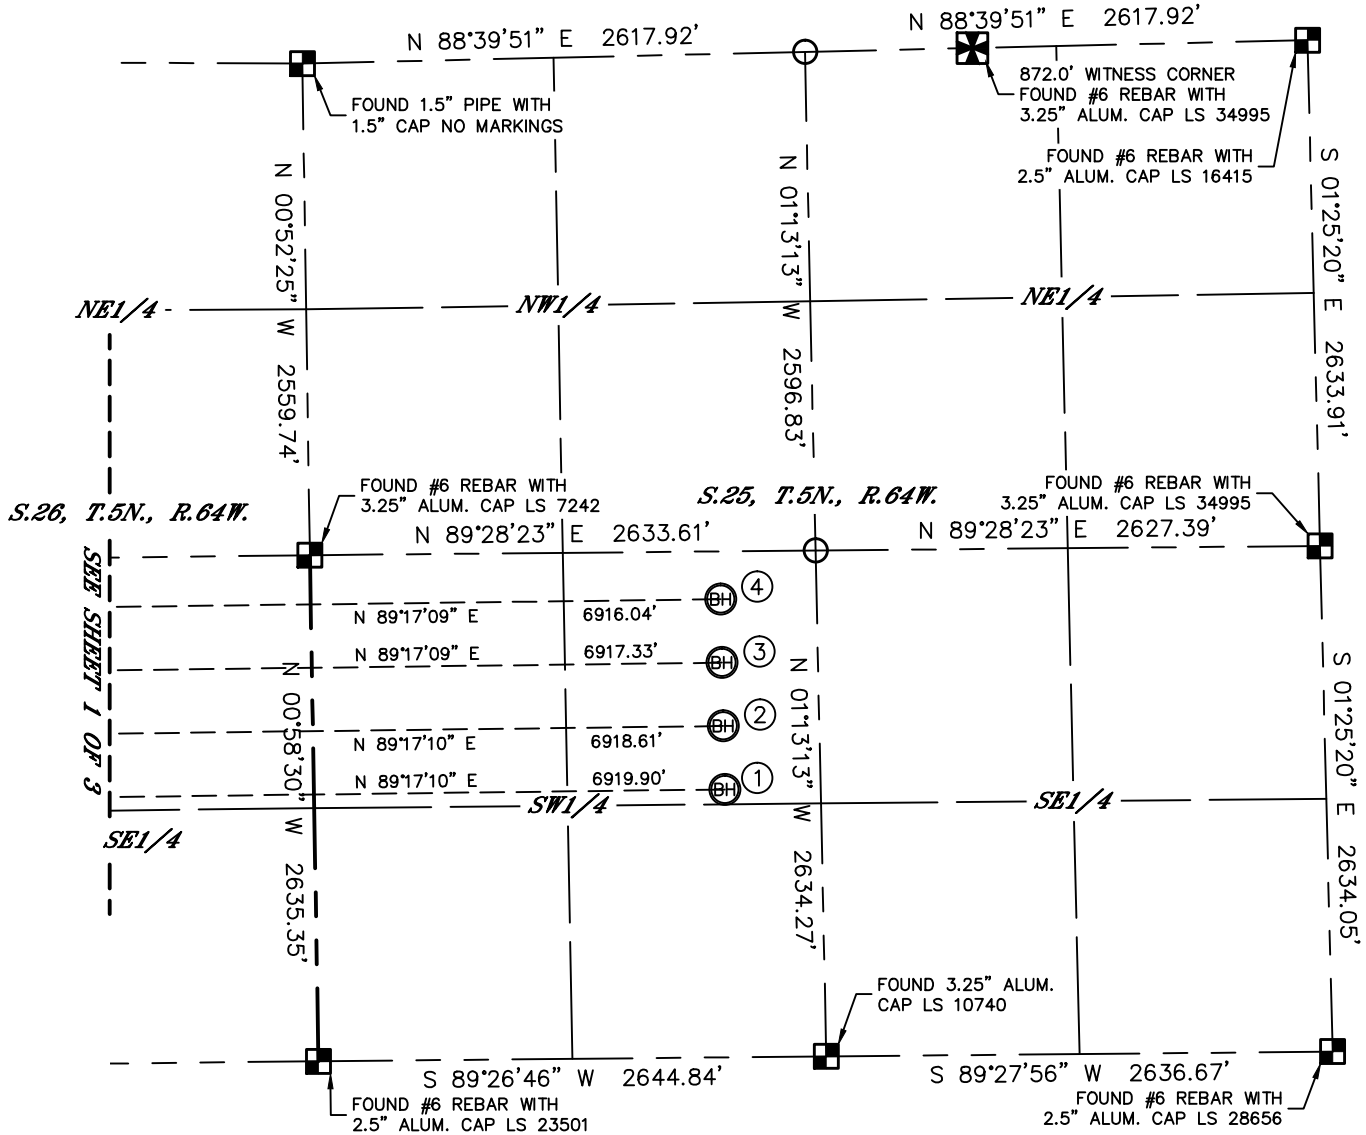

#	WELL NAME	BHL FOOTAGE			BHL LAT °	BHL LONG °
1	LOLOFF FARMS 26H-402	1395	FSL	2139	FWL	40.36698 -104.49976
2	LOLOFF FARMS 26H-212	1725	FSL	2137	FWL	40.36788 -104.49977
3	LOLOFF FARMS 26G-432	2055	FSL	2136	FWL	40.36879 -104.49978
4	LOLOFF FARMS 26G-332	2385	FSL	2135	FWL	40.36969 -104.49979

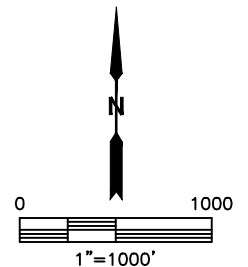

SHEET 2 OF 3

DATE: 7/25/2014
PROJECT#: 2014021



Lat40°, Inc. 1635 Foxtrail Drive, Suite 325 Loveland, CO 970-776-3321

MULTI-WELL PLAN
LOLOFF FARMS 5N64W26G PAD

SECTION: 26
TOWNSHIP: 5N
RANGE: 64W

