


Lat40°, Inc. 1635 Foxtrail Drive, Suite 325 Loveland, CO 970-776-3321







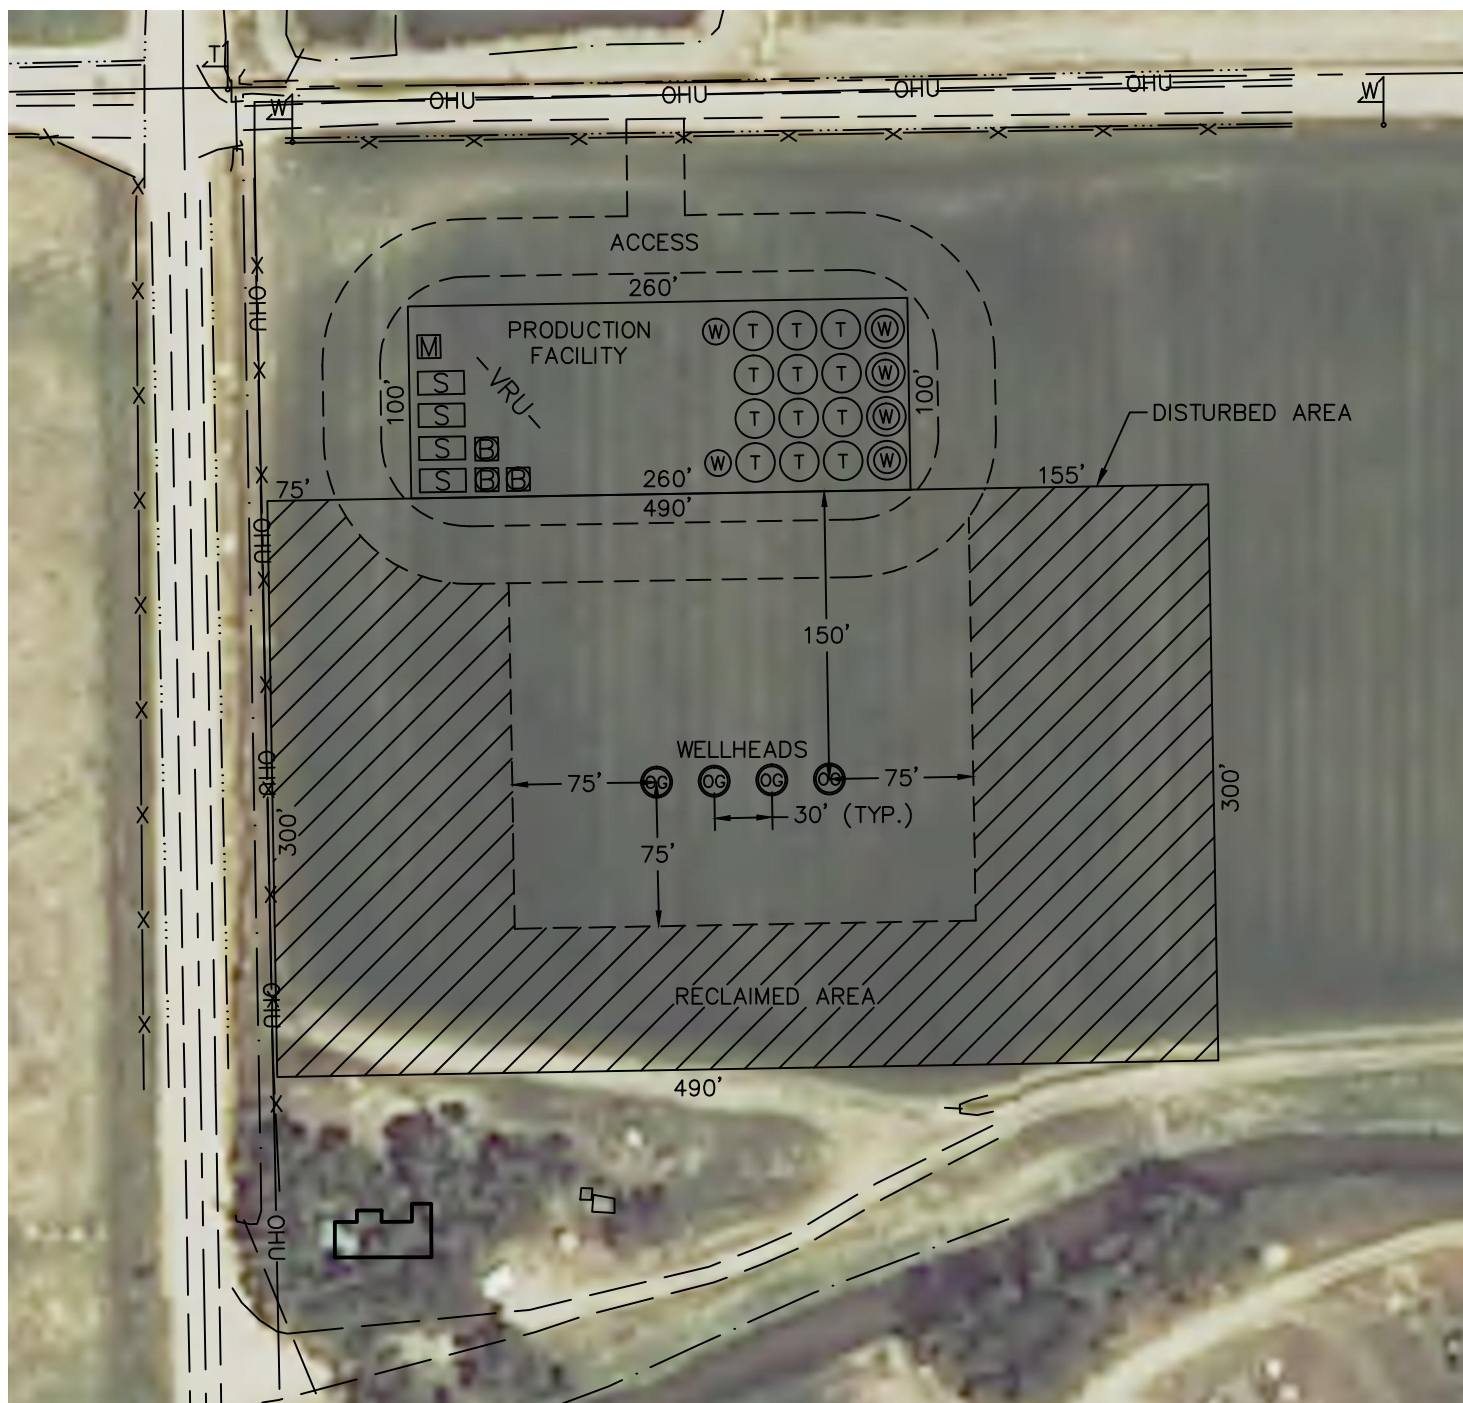

PROPOSED SCALED FACILITY DRAWING

LOLOFF FARMS 5N64W26G PAD


SECTION: 26
TOWNSHIP: 5N
RANGE: 64W



LEGEND

- | | |
|---|---------------------|
|  | PROPOSED WELL HEAD |
|  | TANK BATTERY |
|  | WATER TANK |
|  | WATER VAULT |
|  | SEPARATOR |
|  | EDC |
|  | METER |
|  | VAPOR RECOVERY UNIT |

TOTAL DISTURBED AREA OF LOCATION: ±4.0 ACRES
TOTAL SIZE OF LOCATION AFTER RECLAMATION: ±1.9 ACRES

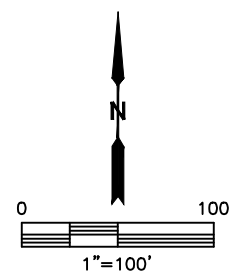

DATE: 9/3/2014
PROJECT#: 2014021