

NOBLE ENERGY INC.
M D RADKE 22-01
SWNW 22-3N-65W
2040 FNL & 640 FWL
WELD COUNTY, CO
Wattenberg
CURRENT WELLBORE SCHEMATIC
with PROPOSED P&A
9/17/2014

API: 05-123-14373
COGCC #


GL Elev: 4813'
KB Elev: 4823'

Spud Date: 8/21/1989

Surface Casing :
8 5/8" 24# @ 515'
Cement: 260 sx
TOC: Surface

TOC @ 6490'

Production Casing :
3 1/2" 9.3# @ 7300'
Cement: 230 sx
TD: 8/25/1989

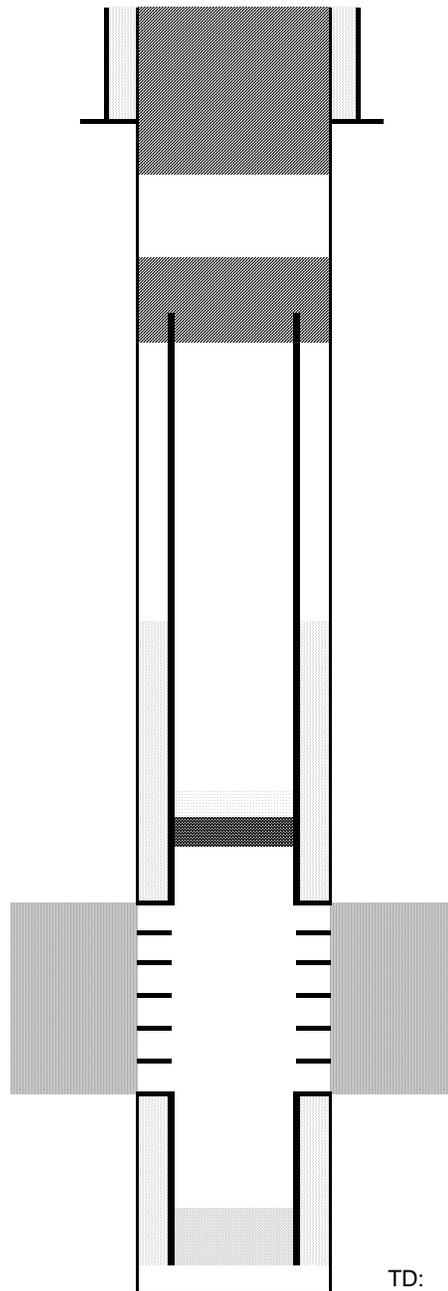

Cut surface casing off 6'-8' below surface.

Pump approx 260 sx shoe plug @ 700'
Will bring cement to surface.

Pump 100 sx stub plug where csg was pulled
Cut and pull csg @ 2500'

CIBP @ 6878' w/ 2 sx cement on top

Niobrara Perforations 6928' - 7018'

Codell Perforations 7143' - 7164'

TD: 7324'