




Lat40°, Inc. 1635 Foxtrail Drive, Suite 325 Loveland, CO 970-776-3321

PROPOSED SCALED FACILITY DRAWING

WAAG SOUTH PAD


SECTION: 19
TOWNSHIP: 7N
RANGE: 65W

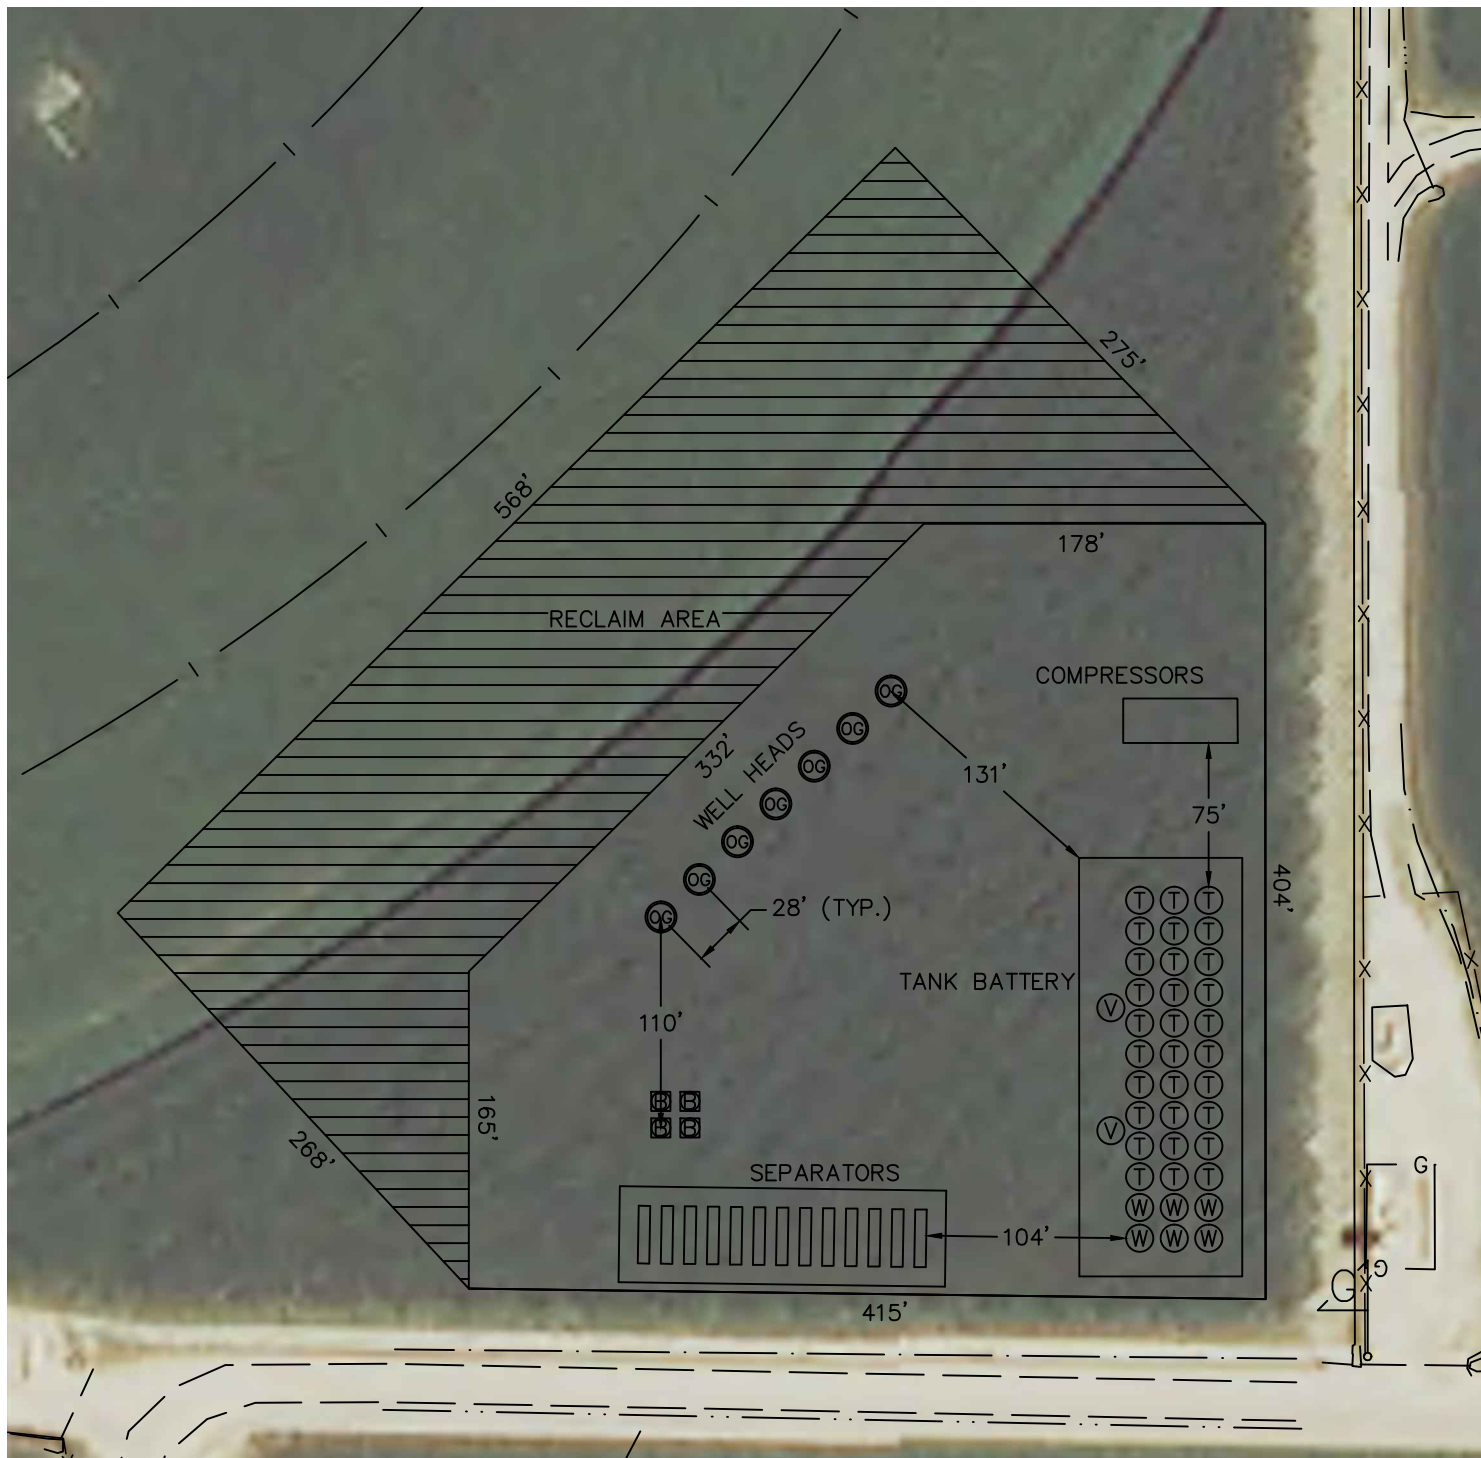

LEGEND

- OG PROPOSED WELL HEAD
- T OIL TANK
- W WATER TANK
- V VAPOR RECOVERY TOWER
- ECD

TOTAL DISTURBED AREA OF LOCATION: ±5.5 ACRES
TOTAL SIZE OF LOCATION AFTER RECLAMATION: ±3.2 ACRES

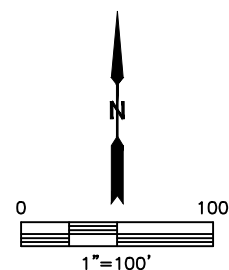

DATE: rev9/23/2014
PROJECT#: 2014064