

NOBLE ENERGY INC.
 OTTOSON 02
 SWNW 13-6N-66W
 1980 FNL & 660 FWL
 WELD COUNTY, CO
 Wattenberg
CURRENT WELLBORE SCHEMATIC
 with PROPOSED P&A
 9/24/2014

API: 05-123-12380
 COGCC #


GL Elev: 4798'
 KB Elev: 4809'

Spud Date: 3/25/1985

Surface Casing :
 8 5/8" 24# @ 309'
 Cement: 300 sx
 TOC: Surface

TOC @ 6412'

Production Casing :
 4 1/2" 10.50# J-55 @ 7310'
 Cement: 200 sx
 TD: 4/3/1985

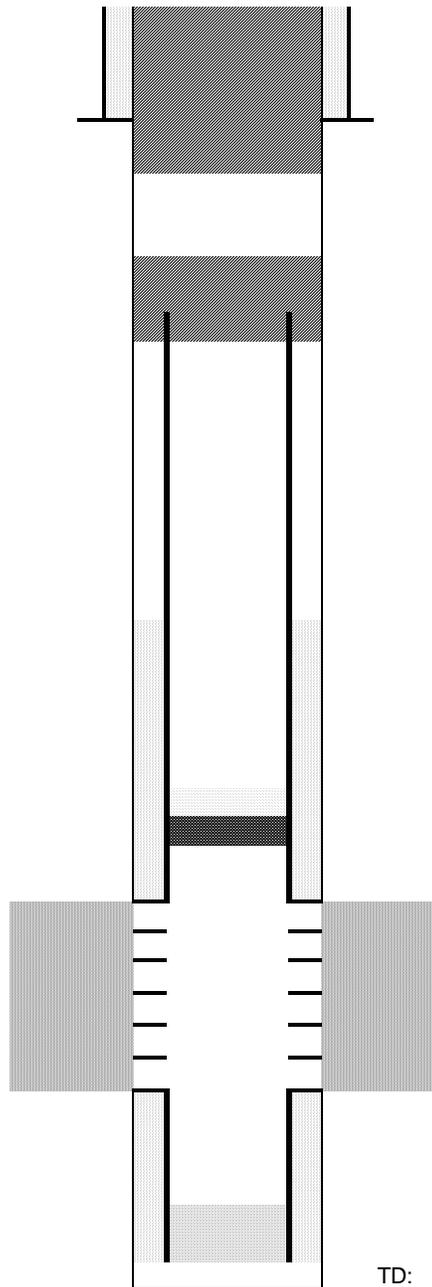

Cut surface casing off 6'-8' below surface.

Pump approx 170 sx shoe plug @ 460'
 Will bring cement to surface.

Pump 100 sx stub plug where csg was pulled
 Cut and pull csg @ 2500'

CIBP @ 6878' w/ 2 sx cement on top

Niobrara Perforations 6928' - 7136'

Codell Perforations 7226' - 7234'

TD: 7315'