

**NOBLE ENERGY INC.**  
 ROBERT C NICE 22-01  
 NWSW 22-3N-65W  
 2015 FSL & 625 FWL  
 WELD COUNTY, CO  
 Wattenberg  
**CURRENT WELLBORE SCHEMATIC**  
 with PROPOSED P&A  
 9/25/2014

API: 05-123-14257  
 COGCC #


GL Elev: 4809'  
 KB Elev: 4819'

Spud Date: 4/3/1989

**Surface Casing :**  
 8 5/8" 24# @ 564'  
 Cement: 320 sx  
 TOC: Surface

TOC @ 6341'

**Production Casing :**  
 3 1/2" 9.3# @ 7258'  
 Cement: 225 sx  
 TD: 4/9/1989

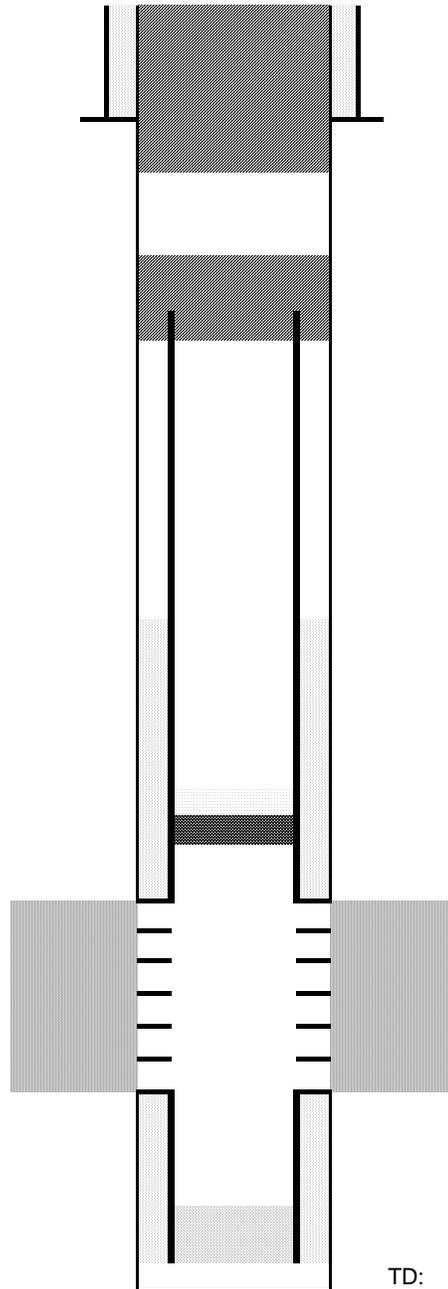

Cut surface casing off 6'-8' below surface.

Pump approx 263 sx shoe plug @ 694'  
 Will bring cement to surface.

Pump 100 sx stub plug where csg was pulled  
 Cut and pull csg @ 2500'

CIBP @ 6740' w/ 2 sx cement on top

Niobrara Perforations 6790' - 7050'

Codell Perforations 7122' - 7140'

TD: 7277'