




Lease Name: Brownwood #11-1

Legals: SESW – Sec. 11, T4N, R67W

County: Weld County, Colorado

API#: 05-123-13880

Proposed Plugging

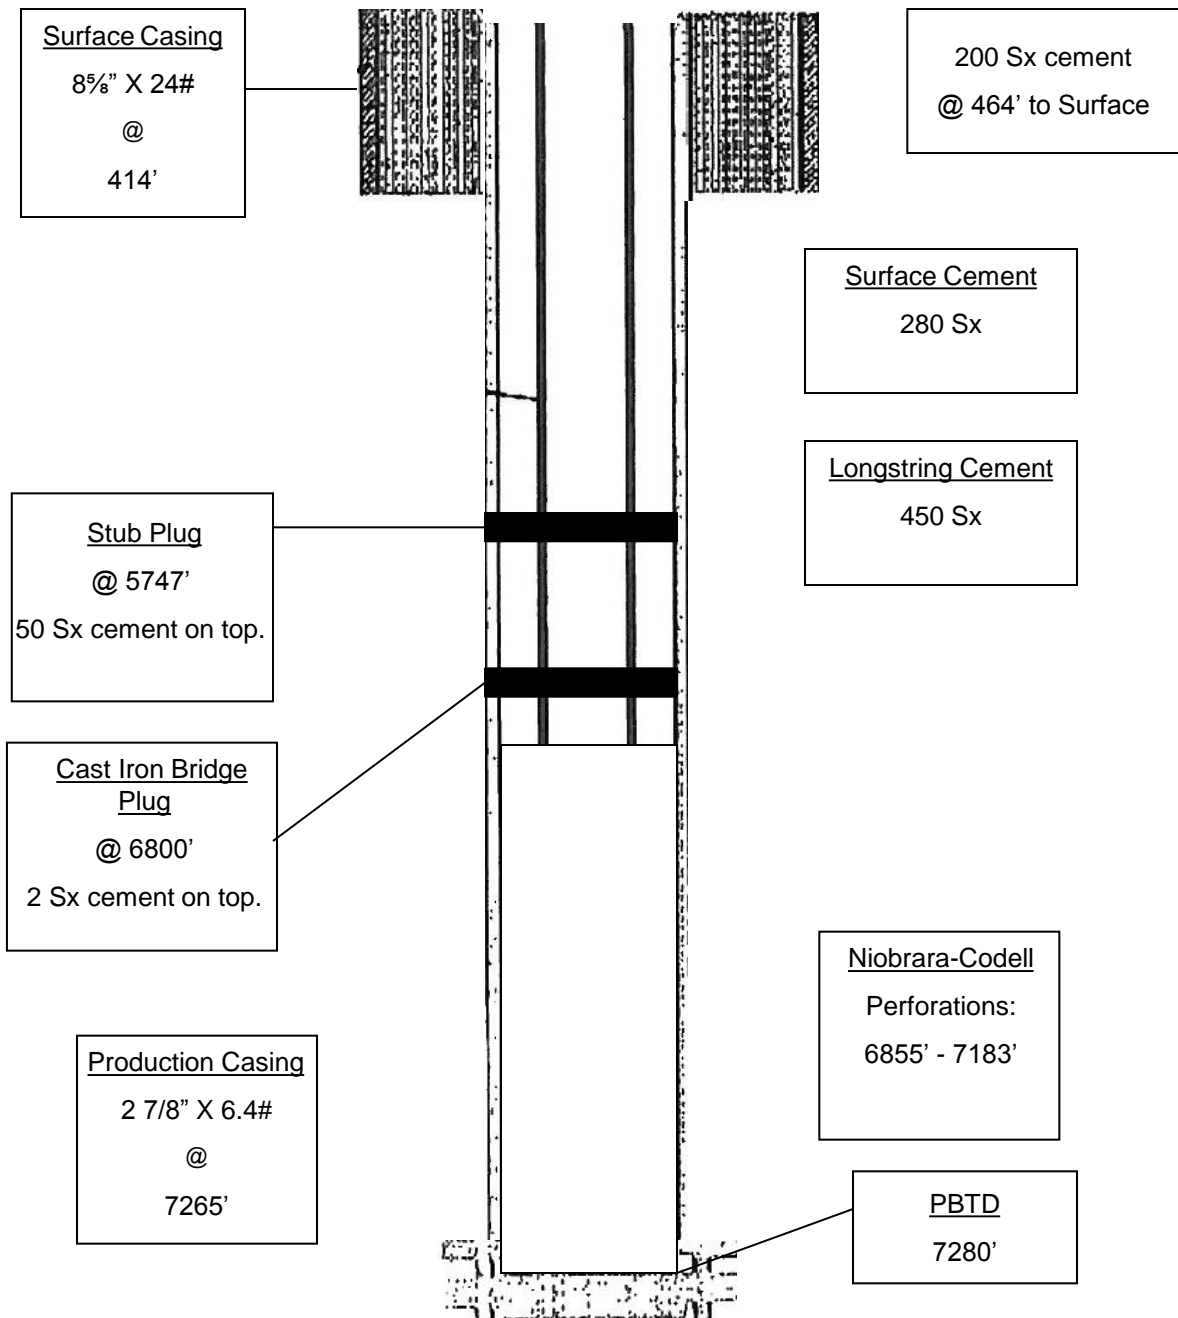

Wellbore Diagram