

LOTT 01-35

Rosewood Resources, Inc.


PA - Form 6 Intent to Abandon

CURRENT CONFIGURATION

API 05-125-06137-00

NES W, Sect 35-T3N-R47W, 6th Mer

Shout Field

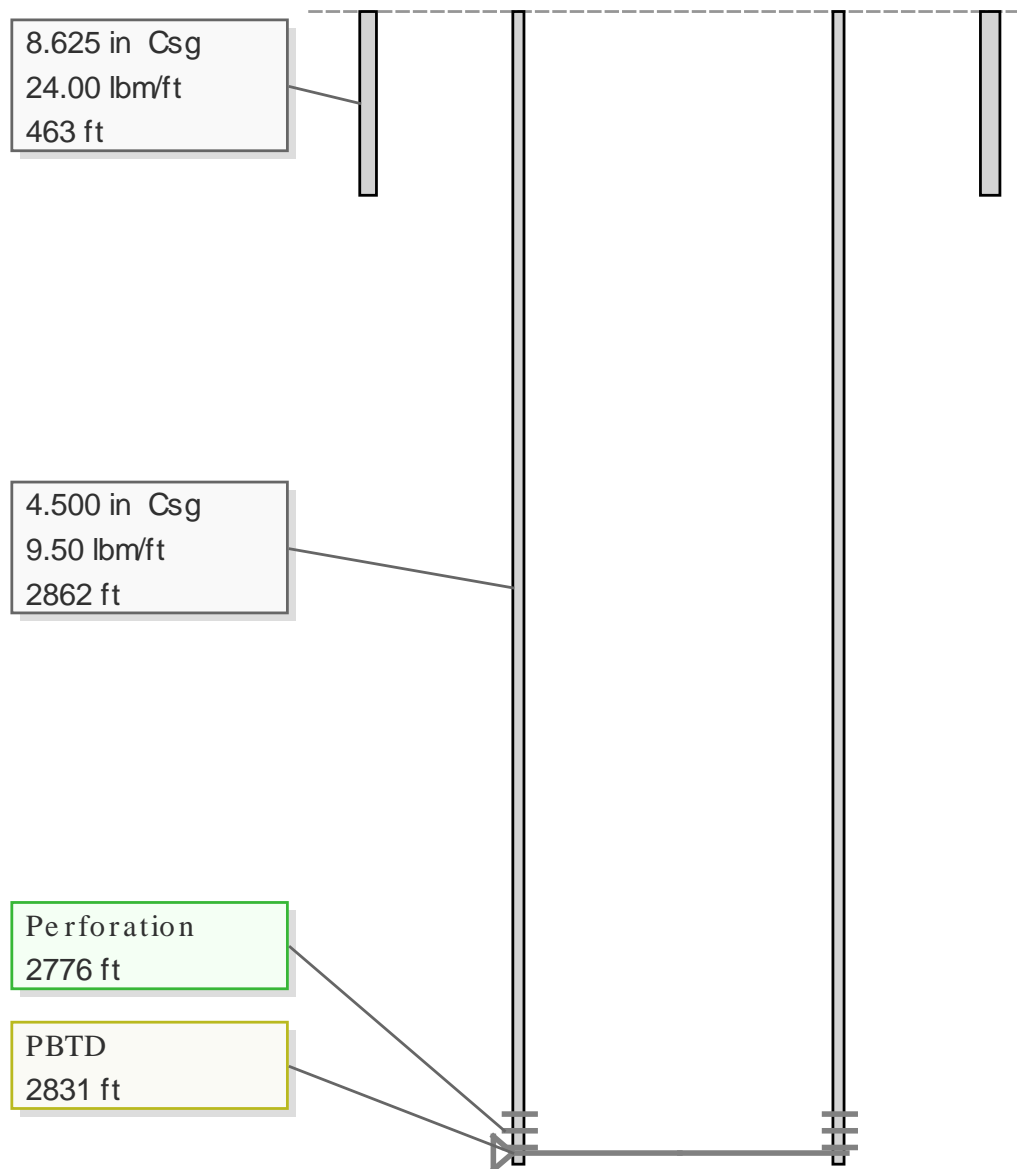

i- Handbook\* - \*a mark of Schlumberger