

Lott 01-35

Rosewood Resources, Inc.


PA - Form 6 Intent

PROPOSED PLUGS SET

API 05-125-06137-00

NESW, Sect 35-T3N-R47W, 6th Mer

Shout Field

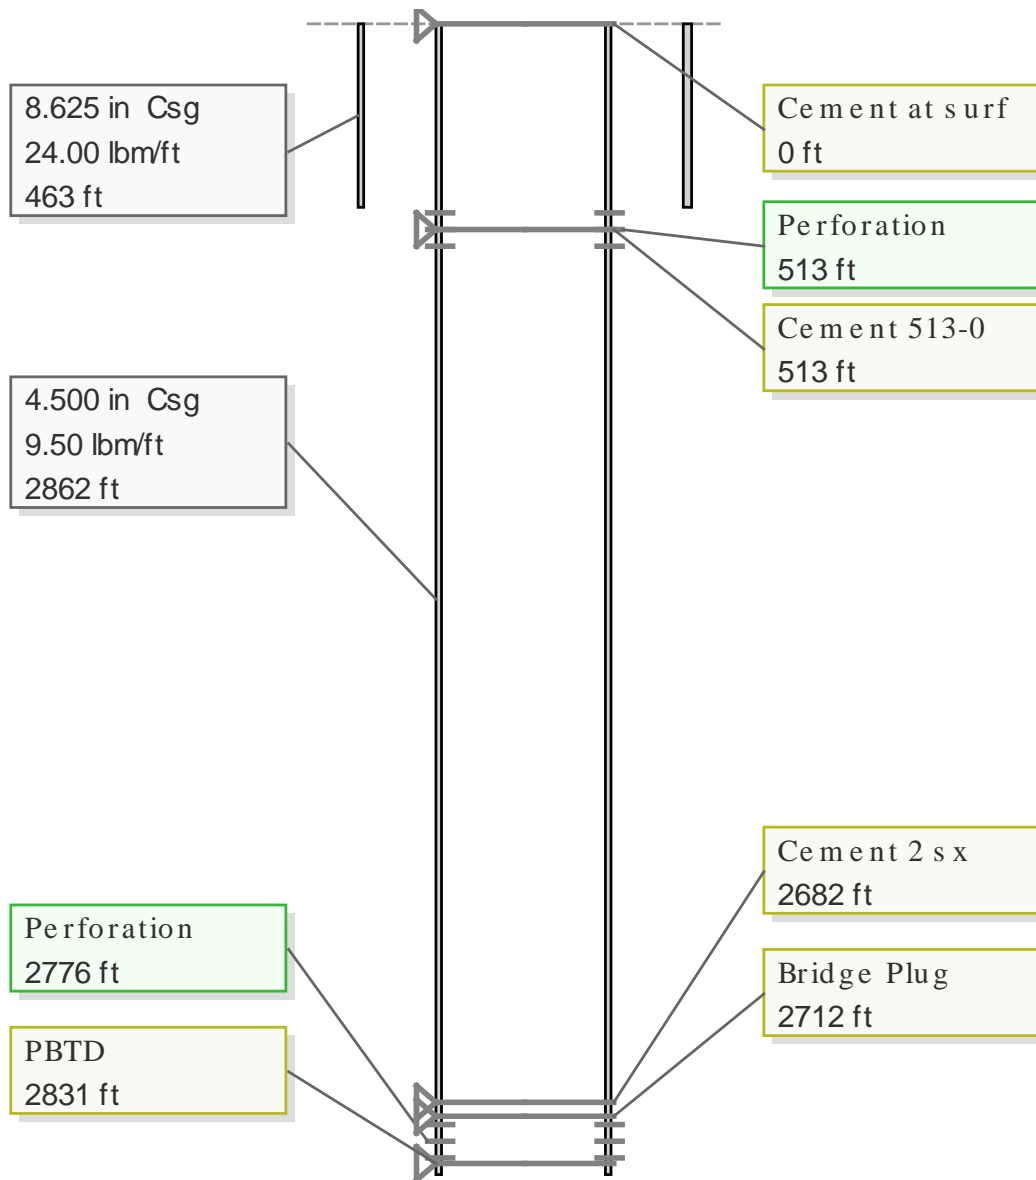

i- Handbook* - *a mark of Schlumberger