




Lat40°, Inc. 1635 Foxtrail Drive, Suite 325 Loveland, CO 970-776-3321

MULTI-WELL PLAN


KINDSFATER 24JM-HZ PAD

SECTION: 24
TOWNSHIP: 6N
RANGE: 66W

THIS MAP DOES NOT REPRESENT A BOUNDARY SURVEY

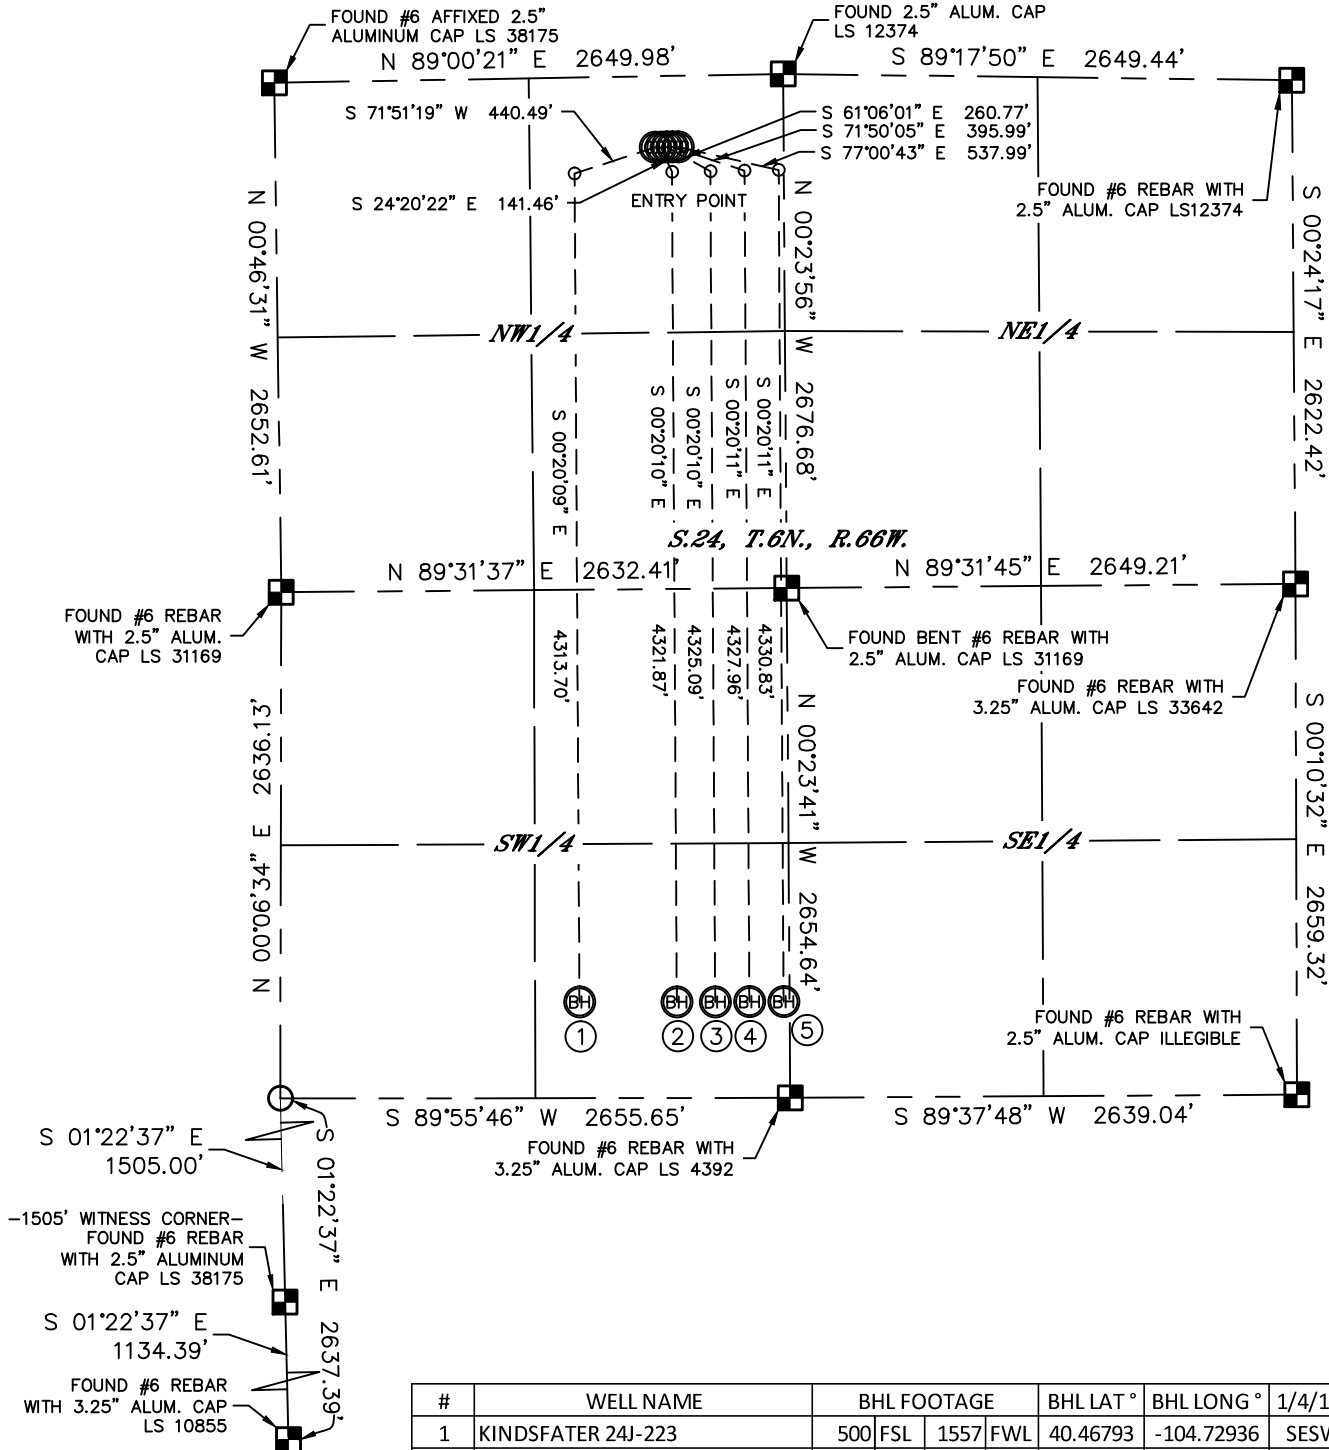

#	WELL NAME	BHL FOOTAGE	BHL LAT °	BHL LONG °	1/4/1/4
1	KINDSFATER 24J-223	500 FSL 1557 FWL	40.46793	-104.72936	SESW
2	KINDSFATER 24M-343	500 FSL 2064 FWL	40.46792	-104.72754	SESW
3	KINDSFATER 24M-243	500 FSL 2264 FWL	40.46791	-104.72682	SESW
4	KINDSFATER 24M-303	500 FSL 2442 FWL	40.46791	-104.72618	SESW
5	KINDSFATER 24M-403	500 FSL 2620 FWL	40.46790	-104.72554	SESW

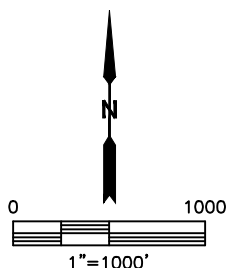

SHEET 1 OF 2

DATE: 6/30/2014
PROJECT#: 2014003



Lat40°, Inc. 1635 Foxtrail Drive, Suite 325 Loveland, CO 970-776-3321

MULTI-WELL PLAN
KINDSFATER 24JM-HZ PAD

SECTION: 24
TOWNSHIP: 6N
RANGE: 66W

