





LOCATION DRAWING
TIGERTAIL FEDERAL 2-3

SECTION: 2
TOWNSHIP: 7N
RANGE: 64W

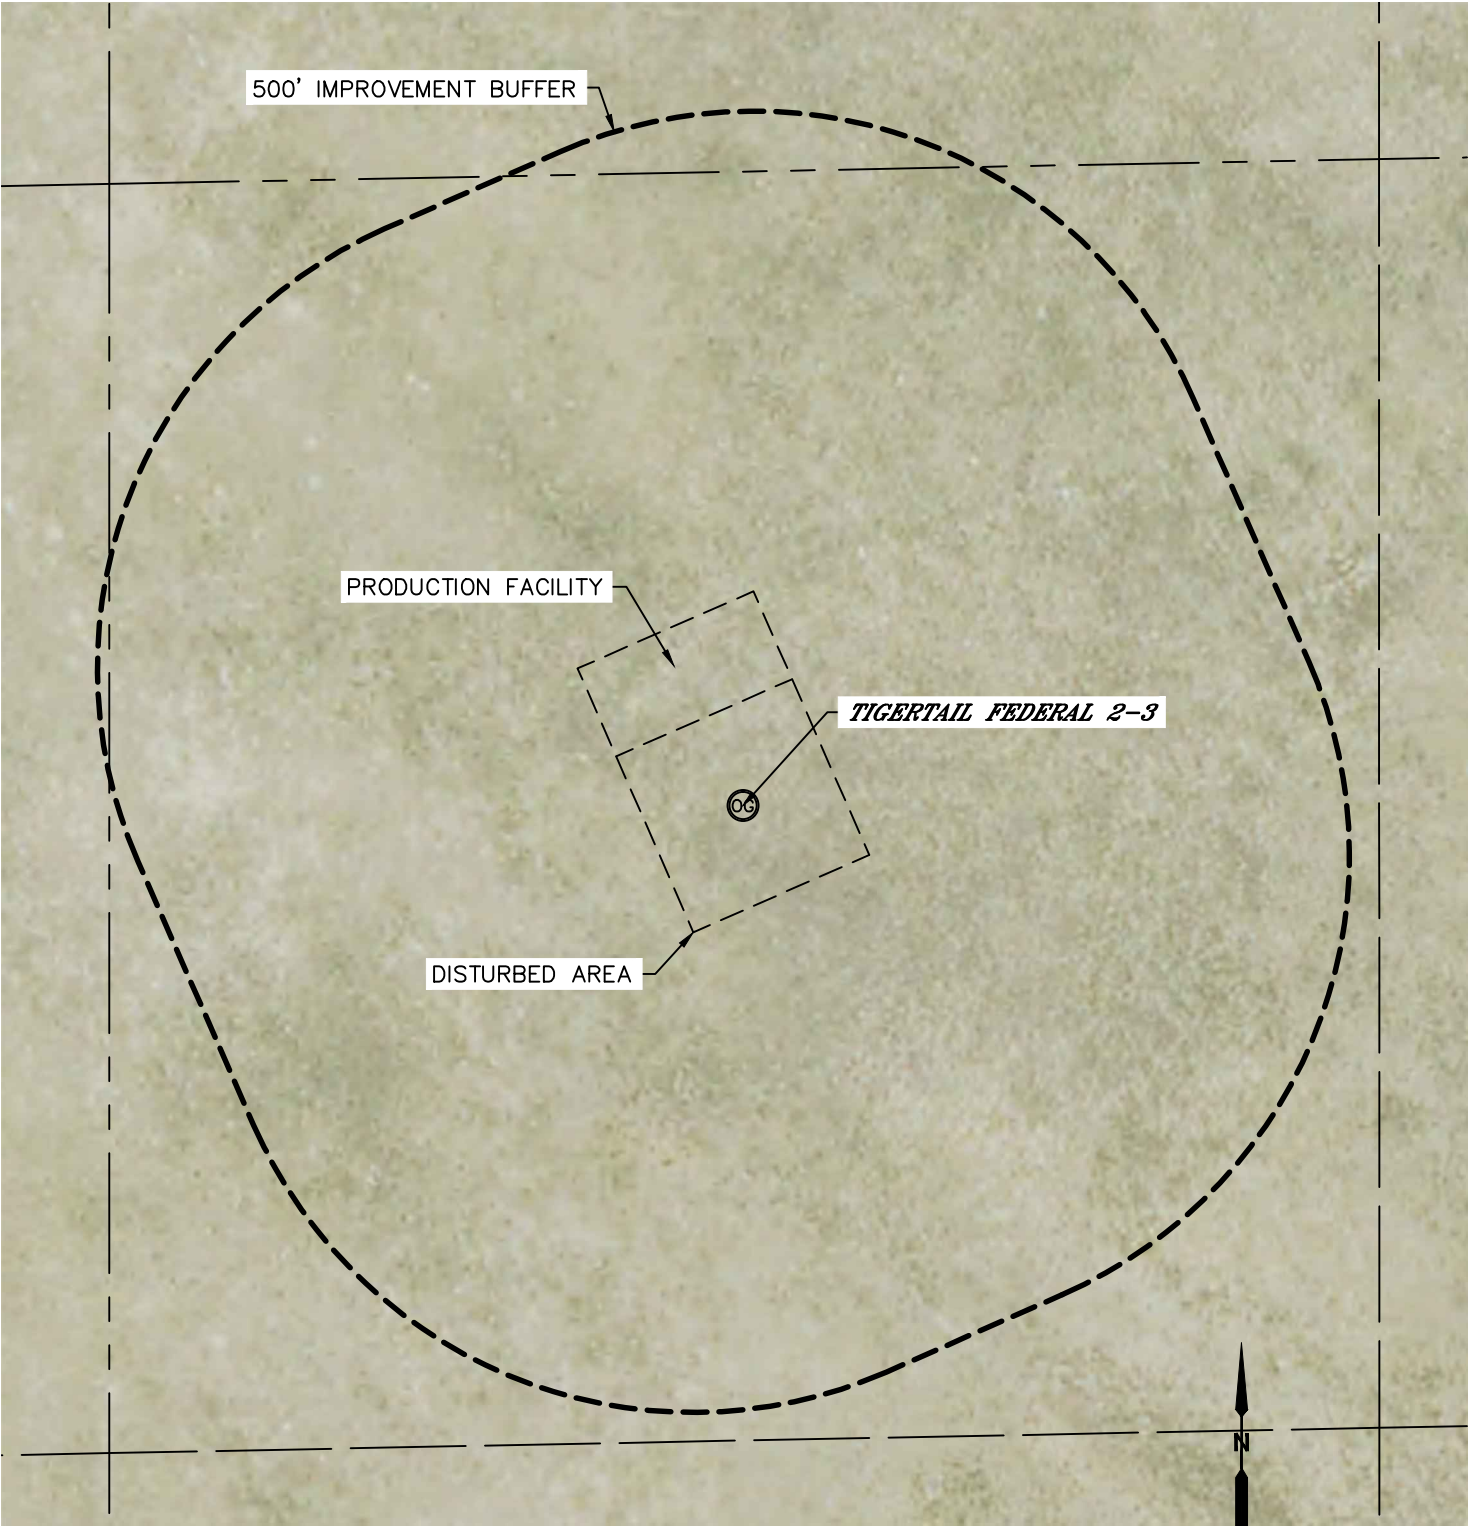

NO VISIBLE IMPROVEMENTS WITHIN 500' BUFFER

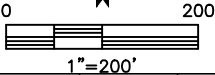

MEASURED FROM THE	BUILDING	BUILDING UNIT	HIGH OCCUPANCY BUILDING UNIT	DESIGNATED OUTSIDE ACTIVITY AREA	PUBLIC ROAD	ABOVEGROUND UTILITY	RAILROAD	PROPERTY LINE
PROPOSED TIGERTAIL FEDERAL 2-3	5280'+	5280'+	5280'+	5280'+	±1.6 MILES N (CR 88) ±1964' E ACCESS RD	±1945' S	5280'+	±660' W
NEAREST EDGE OF PRODUCTION FACILITY	5280'+	5280'+	5280'+	5280'+	±1.6 MILES N (CR 88) ±1913' E ACCESS RD	±1999' S	5280'+	±448' W