
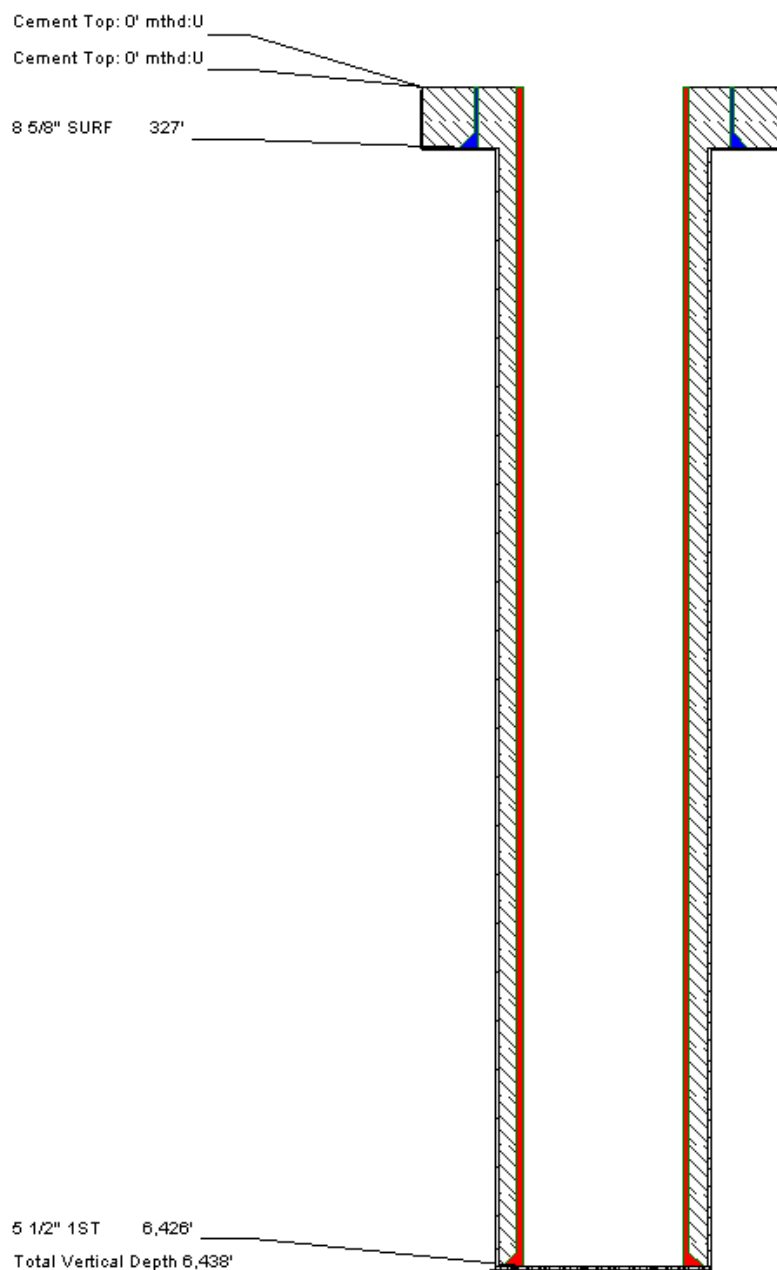


## Well Completion Diagram

Well Completion Diagram									
API Well No:		05-077-08379-00-							
Owner:		ENCANA OIL & GAS (USA) INC				Well Name:		C H FOUR LTD 1	
County:		MESA		Field:		BUZZARD		Pool:	
Coordinates: X		656 FWL		; Y		1320 FNL		Sec: 23 Twp: 9S Rng: 95W	

Note: Changes to the drawing do not effect the database

Bore Diameters (in.)

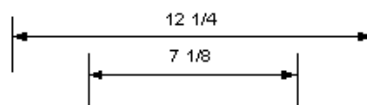

# CH Four LTD # 1

SW/NE - Section 23 - T9S - R95W

FEE / FEE

API: 05-077-08379

Lat. 39.265819/Long. -107.958456

Mesa County, Colorado

Proposed wellbore  
diagram

