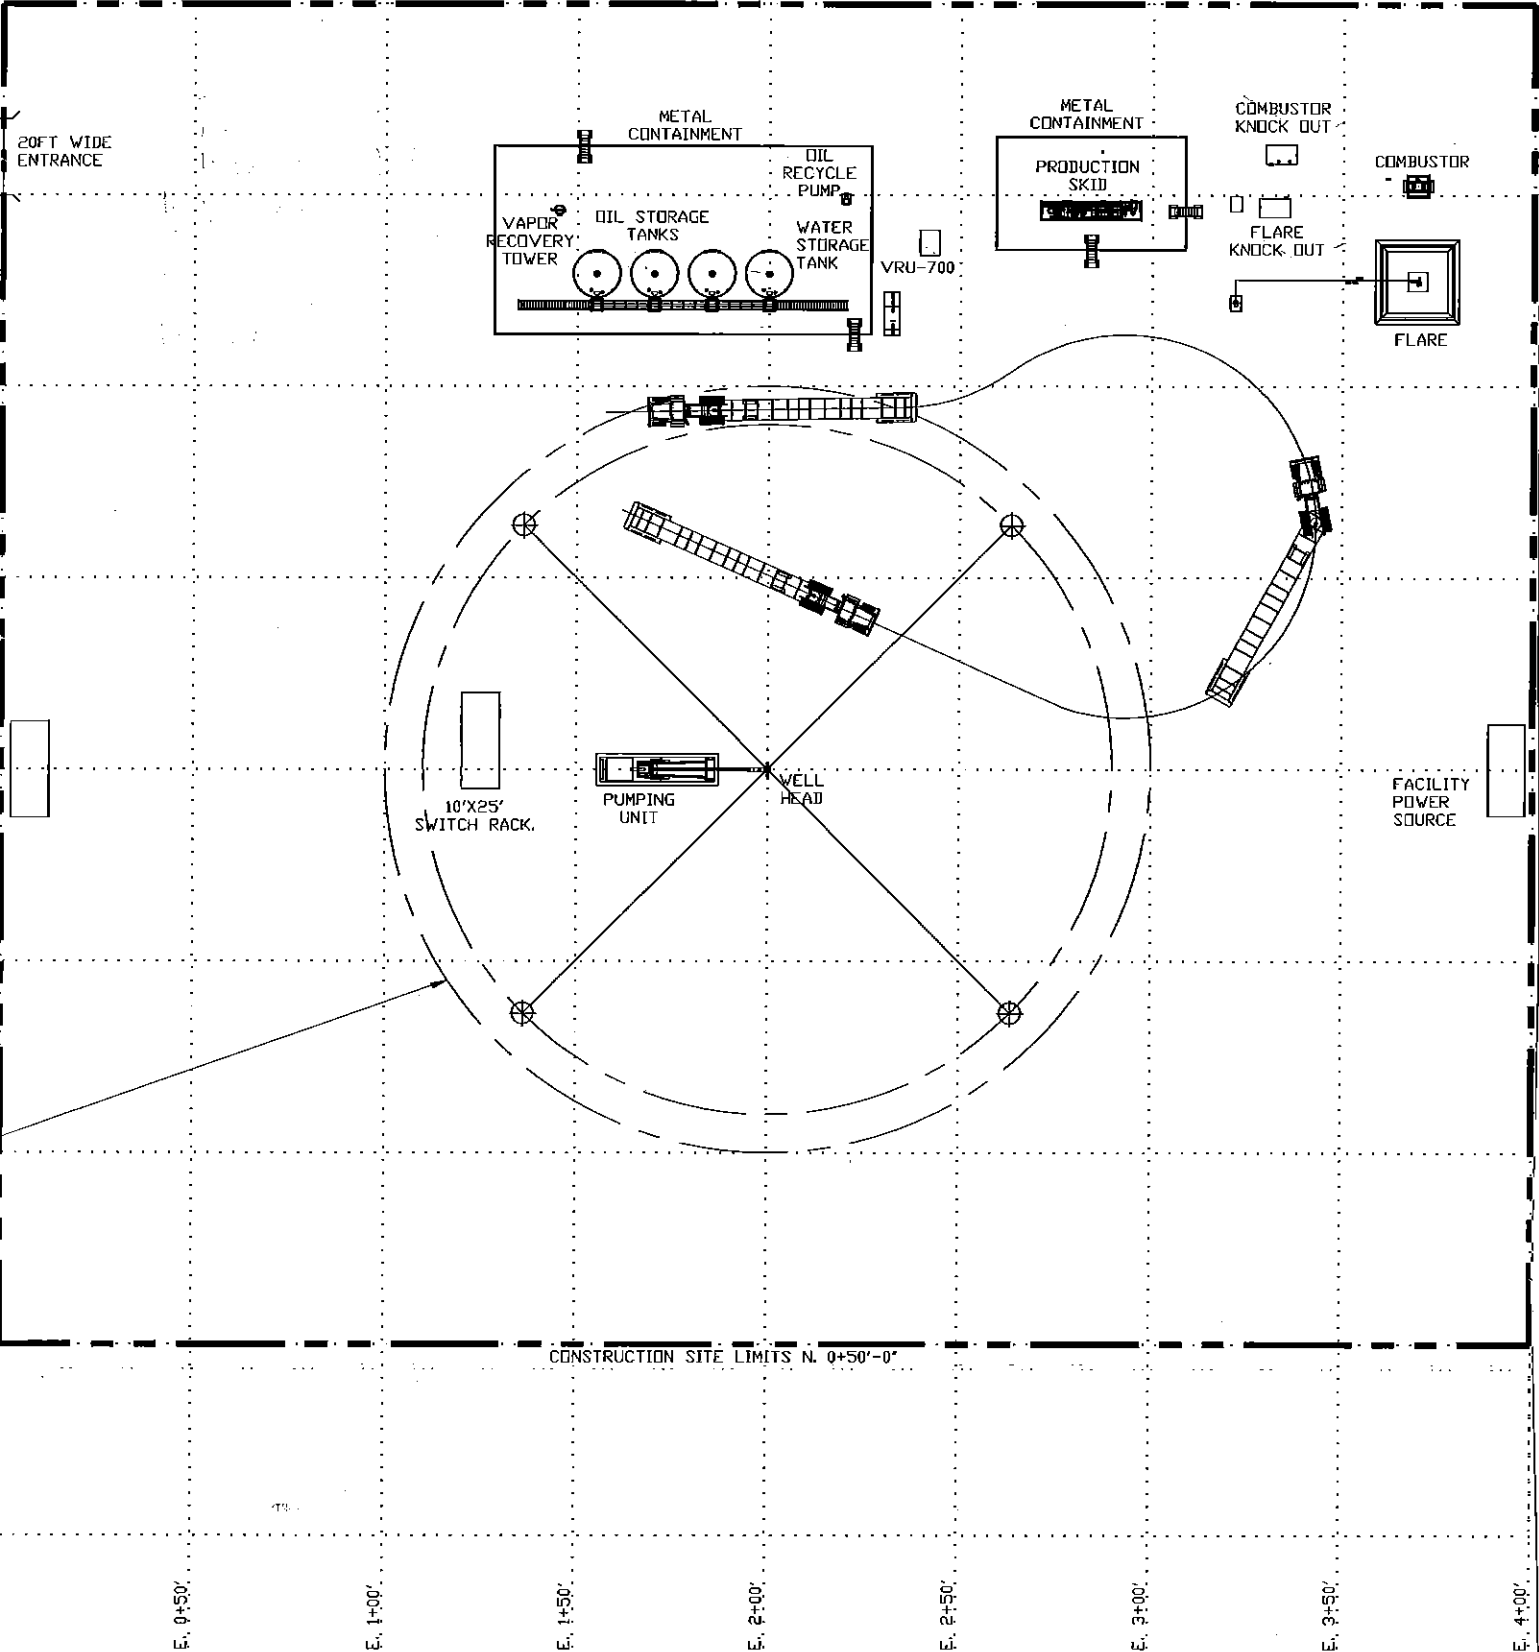


**Beaver 5-65 34-35 2H Section 35, Township 5S, Range 65W
Arapahoe County, Colorado**

[illegible]