


LINE TABLE		
LINE	DIRECTION	LENGTH
L1	N76°W	209'
L2	N89°W	54'
L3	WEST	353'
L4	S25°E	10'
L5	S37°E	264'
L6	N34°E	293'
L7	N61°E	22'

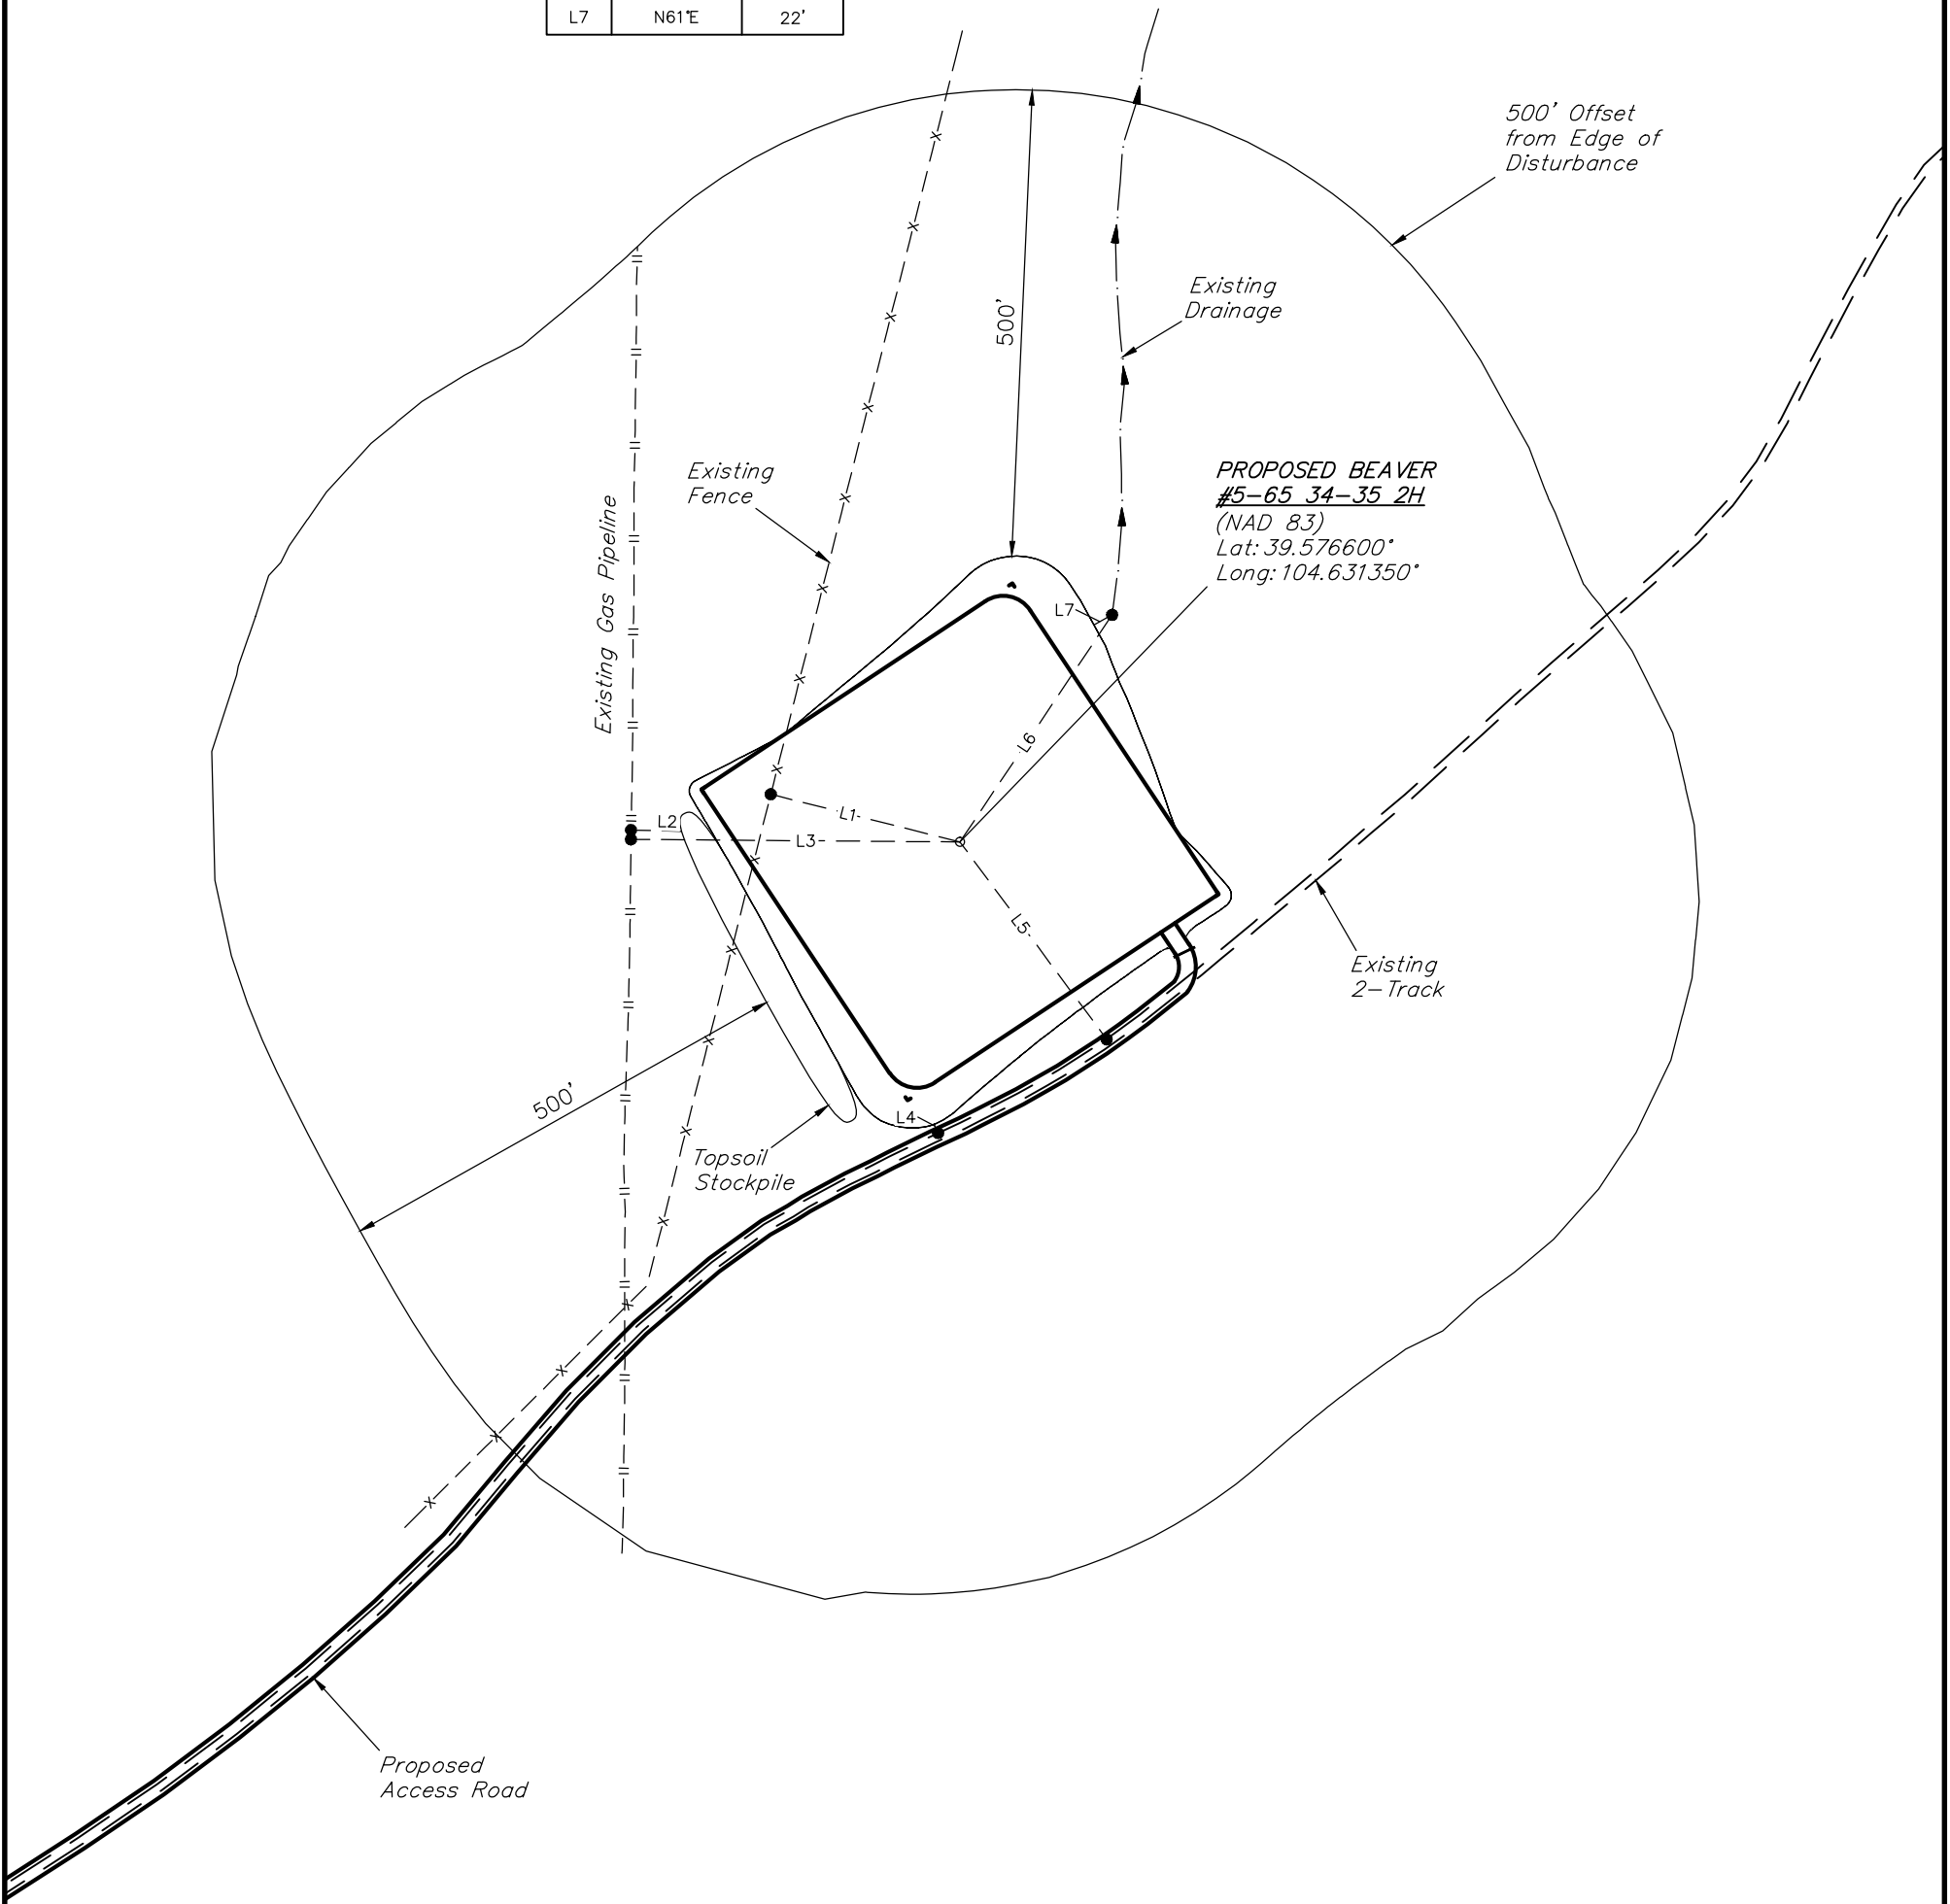

ConocoPhillips Company

BEAVER #5-65 34-35 2H
SECTION 35, T5S, R65W, 6th P.M.
1373' FNL 2278' FEL

SURVEYED BY: DALLAS NIELSEN, L.P.	SURVEY DATE: 06-30-14
DRAWN BY: K.B.	DATE DRAWN: 07-16-14
SCALE: 1" = 200'	REVISED: 00-00-00
LOCATION DRAWING	FIGURE #5



UELS, LLC
Corporate Office * 85 South 200 East
Vernal, UT 84078 * (435) 789-1017