

ESTIMATED EARTHWORK QUANTITIES (cy)				
ITEM	CUT	FILL	TOPSOIL	EXCESS
PAD	38310	17260	5990	15060
PIT	15730			15730
TOTALS	54040	17260	5990	30790

\*NOTE:  
1.) 10% Swell Factor Applied to Earthwork Cut Volume.  
2.) Topsoil Volume Based on 12" Soil Depth.  
3.) Total Disturbed Area = ±7.52 ac.

REVISED: 10/14/14


136 East Third Street  
Rifle, Colorado 81650  
Ph. (970) 625-2720  
Fax (970) 625-2773

**BOOKCLIFF**  
Survey Services, Inc.

SCALE: 1" = 80'  
DATE: 9/24/14  
PLAT: 2 of 7  
PROJECT: Valley  
DFT: cs

**Construction Plan Prepared for:**  
**WPXENERGY** WPX Energy Rocky Mountain, LLC

MV 5-10 Drill Pad - Plat 2  
CONSTRUCTION LAYOUT

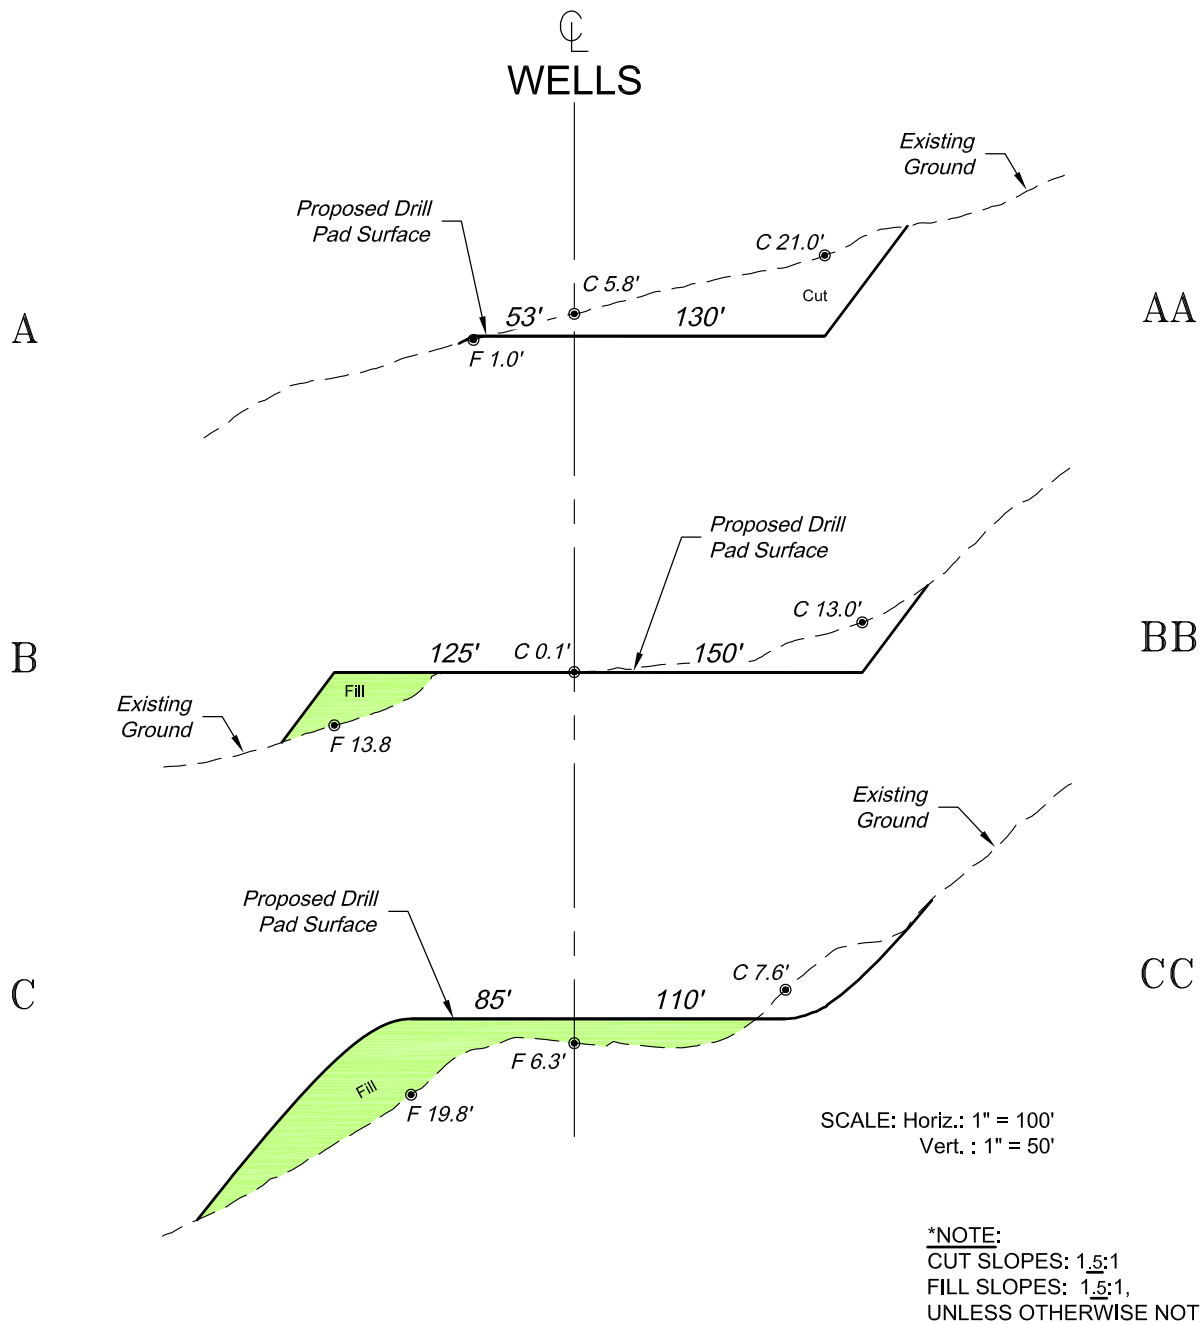

136 East Third Street  
Rifle, Colorado 81650  
Ph. (970) 625-2720  
Fax (970) 625-2773



**BOOKCLIFF**  
Survey Services, Inc.

SCALE: As Noted  
DATE: 9/24/14  
PLAT: 3 of 7  
PROJECT: Valley  
DFT: cs

**Construction Plan Prepared for:**  
**WPXENERGY** WPX Energy Rocky Mountain, LLC

*MV 5-10 Drill Pad - Plat 3  
CONSTRUCTION LAYOUT  
CROSS SECTIONS*