


T7S, R96W, 6th P.M.

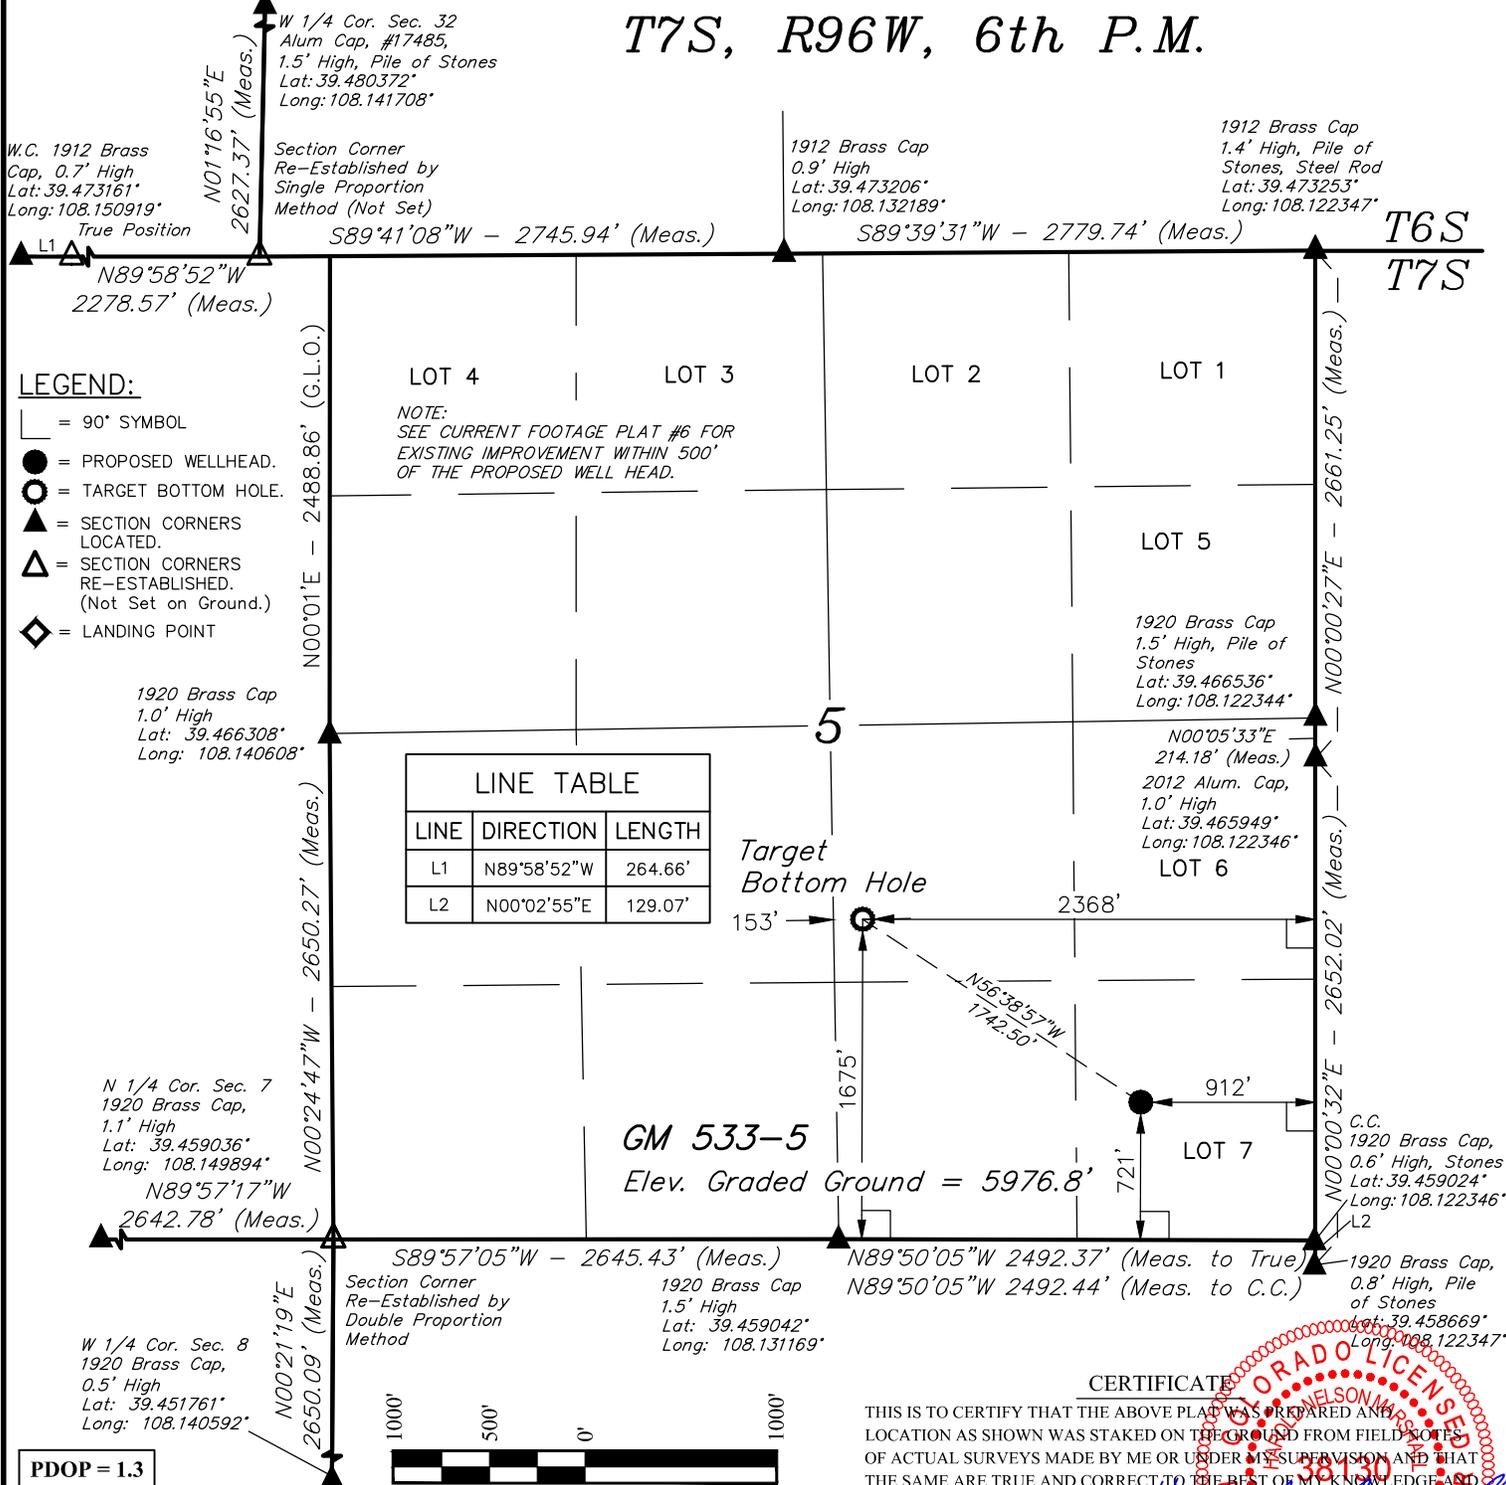

CERTIFICATE

THIS IS TO CERTIFY THAT THE ABOVE PLAT WAS PREPARED AND LOCATION AS SHOWN WAS STAKED ON THE GROUND FROM FIELD NOTES OF ACTUAL SURVEYS MADE BY ME OR UNDER MY SUPERVISION AND THAT THE SAME ARE TRUE AND CORRECT TO THE BEST OF MY KNOWLEDGE AND BELIEF.

Handwritten Signature: Harold Marshall

REGISTERED LAND SURVEYOR
 REGISTRATION NO. 39130
 STATE OF COLORADO 08-15-14

NAD 83 (TARGET BOTTOM HOLE)	NAD 83 (SURFACE LOCATION)
LATITUDE = 39°27'49.10" (39.463639)	LATITUDE = 39°27'39.64" (39.461011)
LONGITUDE = 108°07'50.63" (108.130731)	LONGITUDE = 108°07'32.07" (108.125575)
STATE PLANE NAD 83 COLO. CENT.	STATE PLANE NAD 83 COLO. CENT.
N: 1604513.18 E: 2257369.45	N: 1603514.14 E: 2258796.44

PLAT #1

BASIS OF BEARINGS
 BASIS OF BEARINGS IS A G.P.S. OBSERVATION

BASIS OF ELEVATION

SPOT ELEVATION AT THE NORTHWEST CORNER OF SECTION 30, T5S, R95W, 6th P.M., TAKEN FROM THE FORKED GULCH, QUADRANGLE, COLORADO, GARFIELD COUNTY, 7.5 MINUTE QUAD. (TOPOGRAPHIC MAP) PUBLISHED BY THE UNITED STATES DEPARTMENT OF THE INTERIOR, GEOLOGICAL SURVEY. SAID ELEVATION IS MARKED AS BEING 5966 FEET.

WPX Energy Rocky Mountain, LLC

GM 533-5 LOT 7, SECTION 5, T7S, R96W, 6th P.M. GARFIELD COUNTY, COLORADO

SURVEYED BY: BRIAN BAKER, J.B.	DATE: 05-08-13
DRAWN BY: M.D.	DATE DRAWN: 07-31-14
SCALE: 1" = 1000'	REVISED: 08-11-14 M.D.

WELL LOCATION PLAT



UELS, LLC
 Corporate Office * 85 South 200 East
 Vernal, UT 84078 * (435) 789-1017

