


MULTI-WELL PLAN REAGAN LD06-685 PAD

SECTION: 5
TOWNSHIP: 9N
RANGE: 58W
NE4/NE4


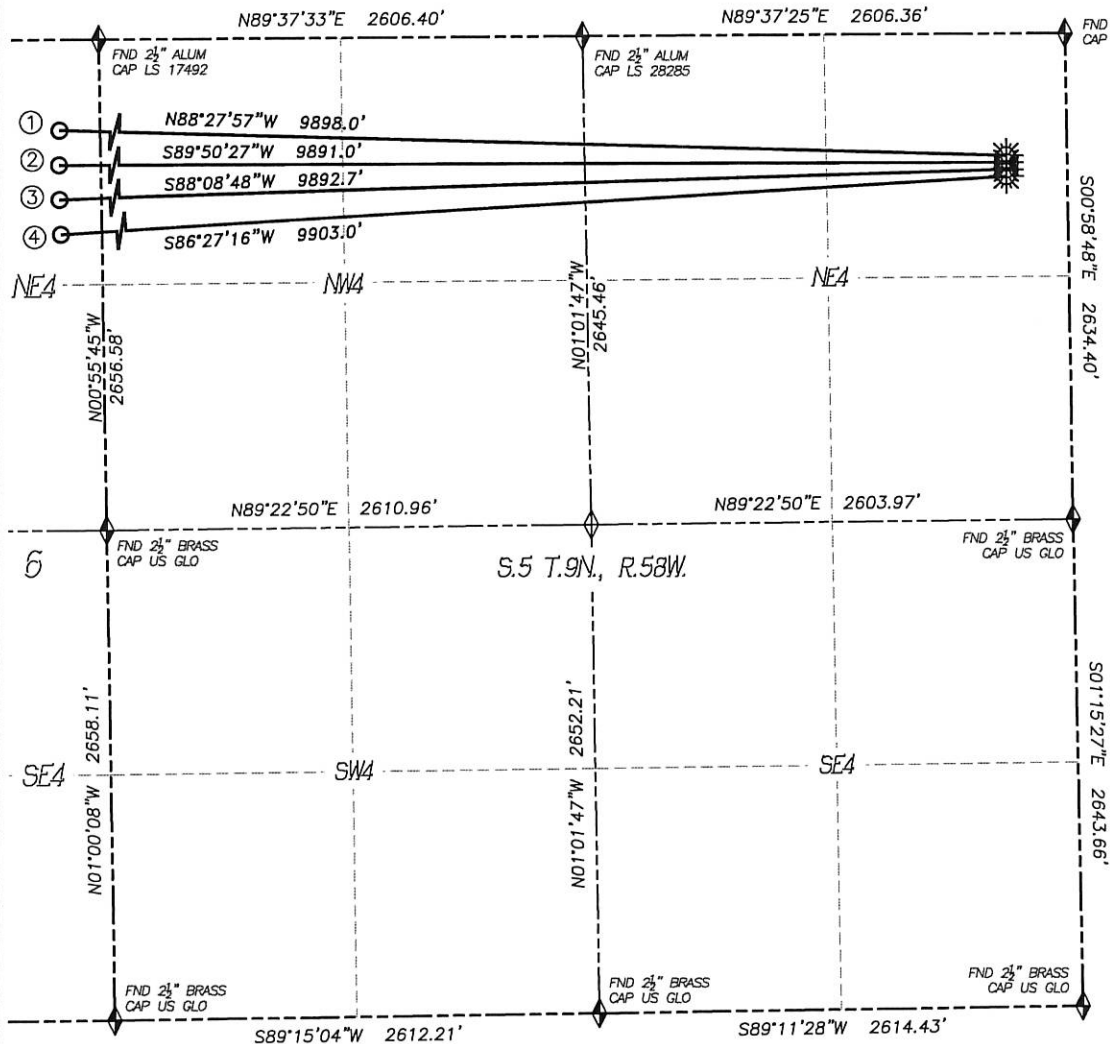


BOTTOM HOLE DATA

	Well Name	Footage		Latitude	Longitude	Qtr/Qtr
1	Reagan LD06-685	330' FNL	330' FWL	40.78662°	-103.91613°	NW NW, Gov't Lot 4
2	Reagan LD06-680	660' FNL	330' FWL	40.78572°	-103.91612°	NW NW, Gov't Lot 4
3	Reagan LD06-675	990' FNL	330' FWL	40.78481°	-103.91611°	NW NW, Gov't Lot 4
4	Reagan LD06-670	1320' FNL	330' FWL	40.78391°	-103.91609°	NW NW, Gov't Lot 4

MULTI-WELL PLAN REAGAN LD06-685 PAD

SECTION: 5
TOWNSHIP: 9N
RANGE: 58W
NE4/NE4

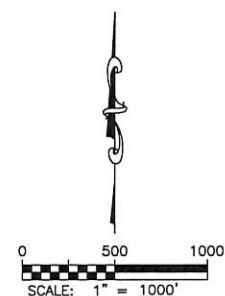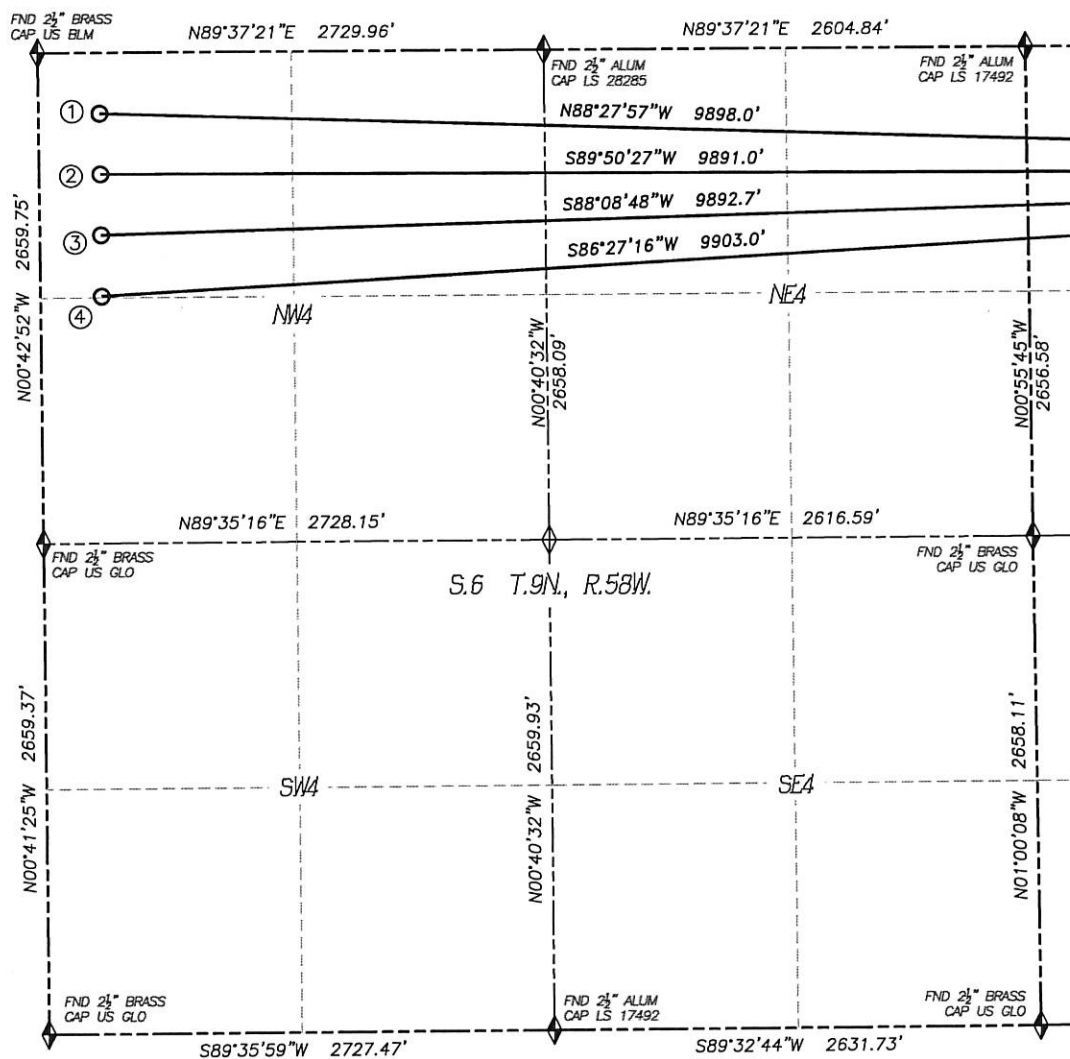

LEGEND

- FOUND MONUMENT
- CALCULATED POSITION
- PROPOSED WELL
- BOTTOM HOLE
- ABANDONED WELL
- EXISTING WELL

BOTTOM HOLE DATA

	Well Name	Footage		Latitude	Longitude	Qtr/Qtr
1	Reagan LD06-685	330' FNL	330' FWL	40.78662°	-103.91613°	NW NW, Gov't Lot 4
2	Reagan LD06-680	660' FNL	330' FWL	40.78572°	-103.91612°	NW NW, Gov't Lot 4
3	Reagan LD06-675	990' FNL	330' FWL	40.78481°	-103.91611°	NW NW, Gov't Lot 4
4	Reagan LD06-670	1320' FNL	330' FWL	40.78391°	-103.91609°	NW NW, Gov't Lot 4

MULTI-WELL PLAN REAGAN LD06-685 PAD

SECTION: 5
TOWNSHIP: 9N
RANGE: 58W
NE4/NE4



0 200
SCALE: 1" = 200'