


Note:
 The measurement for determining any Designated Setback Location shall be made from the center of the Well nearest any Building Unit to the nearest wall or corner of such Building Unit.

| | | |
|------------------|---|--------|
| Building | - | 457' |
| Building Unit | - | 457' |
| HOBU | - | 1579' |
| DOAA | - | N/A |
| Public Road | - | 947' |
| Above Grnd Util. | - | 967' |
| Railroad | - | 5280'+ |
| Property Line | - | 195' |

Current Surface Land Use :
 Range Land

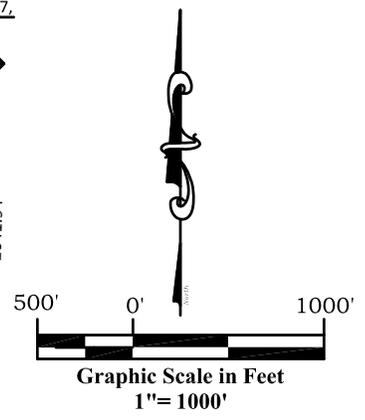

Legend

- ◊ - Field Surveyed Section Corner
- ◆ - Field Surveyed Quarter Corner
- ⊙ - Calculated Section Corner Location
- ⊕ - Field Surveyed 1/6 Corner

Surface: 12B-17-07-95
 1692' FSL
 1129' FWL
 Gnd El= 5513
 Pad El= 5519
NAD83
 Lat: 39.435091758°N
 Long: 108.026394044°W

Bottom: 12B-17-07-95
 1711' FNL
 660' FWL
NAD83
 Lat: 39.440228834°N
 Long: 108.028125427°W

Notes:

1. LATITUDE AND LONGITUDE COORDINATES ARE DIFFERENTIALLY CORRECTED AND BASED ON PUBLISHED NGS CONTROL STATION "WDP-5". SYSTEM: UTM ZONE: 13 NORTH DATUM: NAD 1983 (CONUS)
2. ELEVATIONS ARE BASED ON NAVD OF 1983.
3. ALL BOTTOM AND TOP HOLE LOCATIONS ARE MEASURED 90 DEGREES FROM SECTION LINE.
4. USGS QUADRANGLE MAP "PARACHUTE".
5. CURRENT SURFACE LAND USE: RANGE LAND.
6. PDOP AT THE TIME OF LOCATION OF SURFACE WELL = 1.2
7. GPS OPERATOR: P. HOFFMANN

SURVEYOR'S CERTIFICATE

I, SCOTT E. AIBNER, A REGISTERED LAND SURVEYOR, LICENSED UNDER THE LAWS OF THE STATE OF COLORADO, DO HEREBY CERTIFY THAT THE SURVEY SHOWN HEREON WAS PREPARED FOR RIVER VALLEY SURVEY, INC., FOR URSA OPERATING COMPANY LLC, BY ME OR UNDER MY DIRECT SUPERVISION AND HAS BEEN STAKED ON THE GROUND AS SHOWN ON THE PLAT AND THAT THIS PLAT IS A TRUE REPRESENTATION OF THE SAME.



BY: SCOTT E. AIBNER, COLORADO REG. NO. 31143

Prepared For: Ursa Operating Company LLC
Proposed Yater 12B-17-07-95 Well, Surface Situate in The NW 1/4 SW 1/4 Section 17, Township 7 South, Range 95 West of the 6 th. Principal Meridian, County of Garfield, State of Colorado.



River Valley Survey, Inc.
 110 East 3rd. Street, Suite 213
 Rifle, Colorado 81650
 Ph: 970-379-7846

| | |
|-----------------------|------------------|
| Project: RVS 06001-60 | |
| Field Date: 9-26-14 | Scale: 1"= 1000' |
| Date: 10-27-14 | Sheet: 1 of 1 |

303.a Form 2
Yater Pad
Yater 12B-17-07-95
 Section 17, Township 7 South, Range 95 West