

T1S, R67W, 6th P.M.

GREAT WESTERN OIL & GAS COMPANY

Well location, WILLOW BEND LD 18-361HN, located as shown in the NE 1/4 NE 1/4 of Section 18, T1S, R67W, 6th P.M., Adams County, Colorado.

BASIS OF ELEVATION

BENCHMARK JR 53 5026 LOCATED IN THE SW 1/4 SE 1/4 OF SECTION 18, T1N, R68W, 6th P.M., TAKEN FROM 1988 PUBLISHED DATUM BY THE UNITED STATES DEPARTMENT OF THE INTERIOR, GEOLOGICAL SURVEY AS BEING 5028 FEET.

BASIS OF BEARINGS

BASIS OF BEARINGS IS A G.P.S. OBSERVATION.

LEGEND:

- └─┘ = 90° SYMBOL
- = PROPOSED WELL HEAD.
- = PROPOSED TARGET BOTTOM HOLE.
- ◇ = PROPOSED ENTRY POINT.
- ▲ = SECTION CORNERS LOCATED.

LINE TABLE		
LINE	DIRECTION	LENGTH
L1	S71°41'26"E	400.30'



CERTIFICATION


THIS IS TO CERTIFY THAT THE ABOVE PLAT WAS PREPARED FROM FIELD NOTES OF ACTUAL SURVEYS MADE BY ME OR UNDER MY SUPERVISION AND THAT THE SAME ARE TRUE AND CORRECT TO THE BEST OF MY KNOWLEDGE AND BELIEF.

REGISTERED LAND SURVEYOR
REGISTRATION NO. 28285
STATE OF COLORADO 09-27-14

REVISED: 10-24-14 J.W.
REVISED: 09-25-14 J.S.

UINTAH ENGINEERING & LAND SURVEYING
85 SOUTH 200 EAST - VERNAL, UTAH 84078
(435) 789-1017

SCALE 1" = 1000'	DATE SURVEYED: 10-23-14	DATE DRAWN: 11-22-13
PARTY TROY BEASLEY G.B. J.W.	REFERENCES G.L.O. PLAT	
WEATHER COOL	FILE GREAT WESTERN OIL & GAS COMPANY	

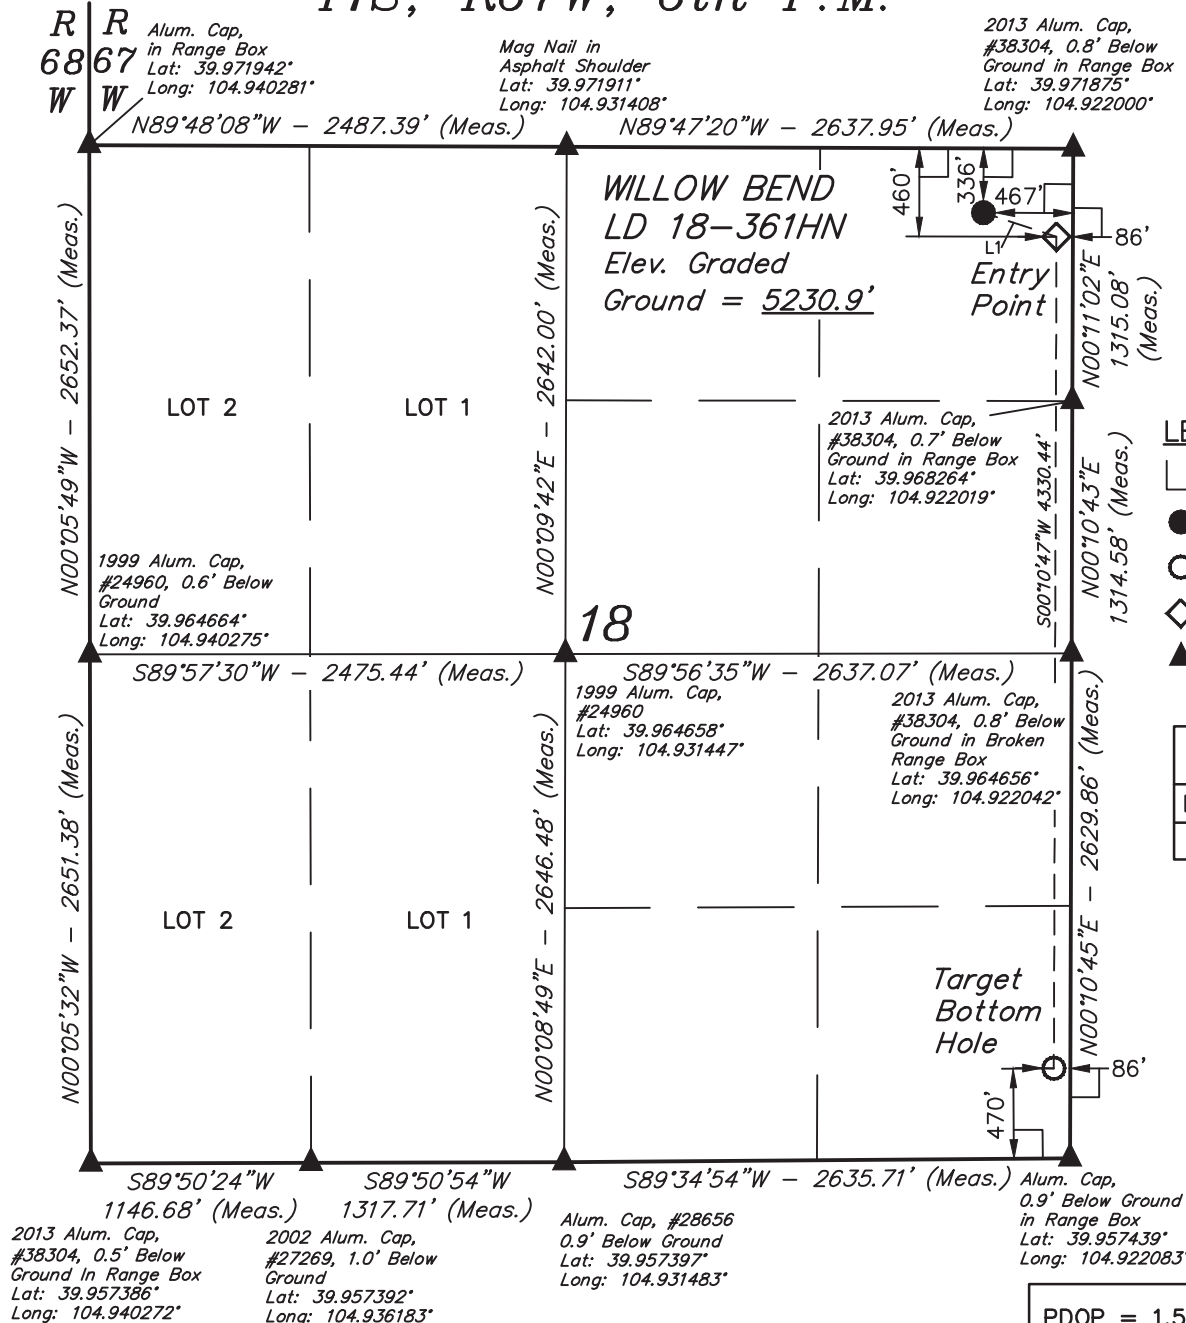

NAD 83 (TARGET BOTTOM HOLE)	NAD 83 (ENTRY POINT)	NAD 83 (SURFACE LOCATION)
LATITUDE = 39°57'31.42" (39.958728)	LATITUDE = 39°58'14.20" (39.970611)	LATITUDE = 39°58'15.45" (39.970958)
LONGITUDE = 104°55'20.58" (104.922383)	LONGITUDE = 104°55'20.33" (104.922314)	LONGITUDE = 104°55'25.20" (104.923667)
NAD 27 (TARGET BOTTOM HOLE)	NAD 27 (ENTRY POINT)	NAD 27 (SURFACE LOCATION)
LATITUDE = 39°57'31.48" (39.958744)	LATITUDE = 39°58'14.26" (39.970628)	LATITUDE = 39°58'15.51" (39.970975)
LONGITUDE = 104°55'18.66" (104.921850)	LONGITUDE = 104°55'18.41" (104.921781)	LONGITUDE = 104°55'23.29" (104.923136)