



410 17th Street, Suite 1500
Denver, CO 80202
(720) 440-6100 phone
(720) 305-0804 fax

Bonanzacr.com

01 December 2014

Colorado Oil and Gas Conservation
Commission
The Chancery Building
1120 Lincoln Street, Suite 801
Denver, CO 80203

Attn: Mr. Matt Lepore, Director

Re: Notice of 318A.a.(4)D. Horizontal Wellbore Spacing Unit Proposal
State Antelope A11-U41-2HNC
SHL: Lot 4 (1320' FNL, 365' FWL) Sec 02-5N-62W, 6TH PM
Top of Production: Lot 4 (330' FNL, 631' FWL) Sec 02-5N-62W, 6TH PM
Bottom of Production: Lot 1 (330' FNL, 470' FEL) Sec 02-5N-62W, 6TH PM
Weld County, Colorado

Mr. Lepore:

Bonanza Creek Energy, Inc. (Bonanza) intends to permit, drill and operate the referenced Niobrara Fm. Horizontal Well. As defined by Colorado Oil and Gas Conservation Commission (COGCC) Rule 318A.a.(4)D., Bonanza proposes the following wellbore spacing unit:

Lots 1-4 Sec 02-T5N-R62W and S/2S/2 Sec 35-T6N-R62W, Weld County, CO. – 320 Acres

Bonanza has notified the other owners in the unit and has received one objection. Bonanza is diligently working with the owner to achieve resolution of the objection; even though the objection was issued greater than 30 days from the owner's receipt of the notice. Mrs. Jane Stanczyk has been provided copies of the notice and certified mail receipt under separate cover. Copies of the notifications are maintained in Bonanza's files.

Bonanza respectfully requests that you review the enclosed wellbore spacing unit documentation and approve the referenced APD, pending the resolution of the outstanding objection regarding the same.


Please do not hesitate to call or email me, directly, at (720) 440-6112 or kcaplan@bonanzacr.com, should you have any questions pertaining to this matter.

Thank you for your cooperation.

Sincerely,
BONANZA CREEK ENERGY, INC.
BONANZA CREEK ENERGY OPERATING COMPANY, LLC

A handwritten signature in blue ink that reads 'Keith S. Caplan'.

Keith S. Caplan
Sr. Regulatory Specialist

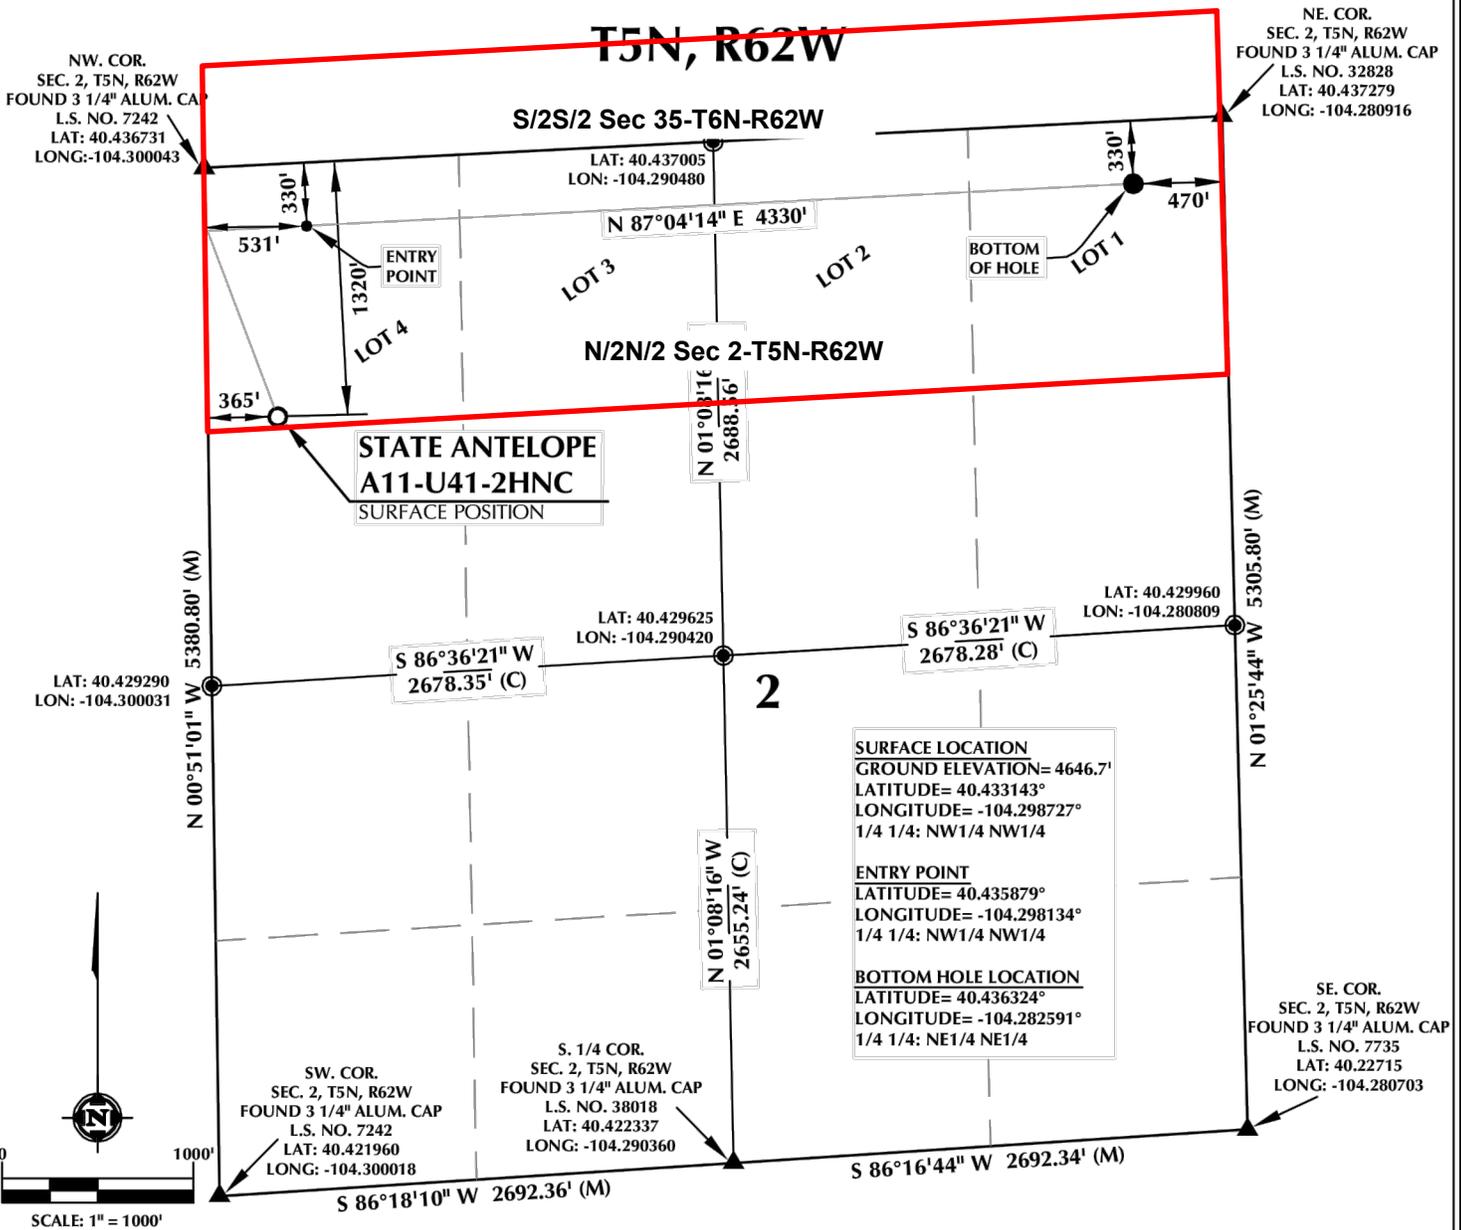

CERTIFICATE OF SURVEYOR:


THIS IS TO CERTIFY THAT THE ABOVE PLAT WAS PREPARED FROM FIELD NOTES OF ACTUAL SURVEY MADE BY ME OR UNDER MY SUPERVISION AND TO THE SAME ACCURACY AND

NEAREST CULTURAL ITEMS:

BUILDING: 5280'+
BUILDING UNIT: 5280'+
HIGH OCCUPANCY BUILDING UNIT: 5280'+

NOTES:

- ▲ INDICATES FOUND SECTION CORNER
- INDICATES CALCULATED CORNER
- DRAWING LATITUDE AND LONGITUDE COORDINATES ARE NAD83 (2011)(EPOCH:2010)
- ELEVATION BASED ON NAVD88 (GEOID09)

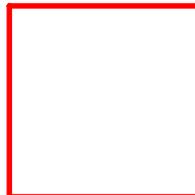

Wellbore Spacing Unit Outline



Wellbore Spacing Unit Map

07 October 2014 ksc

State Antelope A11-U41-2HNC
Lots 1-4 Sec 2-T5N-R62W 6th PM
S/2S/2 Sec 35-T6N-R62W 6th PM
Weld County, Colorado