

ESTIMATED EARTHWORK QUANTITIES (cy)				
ITEM	CUT	FILL	TOPSOIL	EXCESS
PAD	23950	16940	7500	-490
PIT	19300			19300
TOTALS	43250	16940	7500	18810

\*NOTE:

- 1.) Topsoil Volume Based on 12" Soil Depth.
- 2.) 10% Swell Factor Applied to Earthwork Cut Volume.
- 3.) Total Disturbed Area =  $\pm 7.74$  ac.

REVISED: 11/25/14


136 East Third Street  
Rifle, Colorado 81650  
Ph. (970) 625-2720  
Fax (970) 625-2773



SCALE: 1" = 100'  
DATE: 10/15/14  
PLAT: 2 of 7  
PROJECT: Valley  
DFT: cws

**Construction Plan Prepared for:**  
**WPXENERGY.** WPX Energy Rocky Mountain, LLC

*RU 21-8 Drill Pad - Plat 2*  
*CONSTRUCTION LAYOUT*

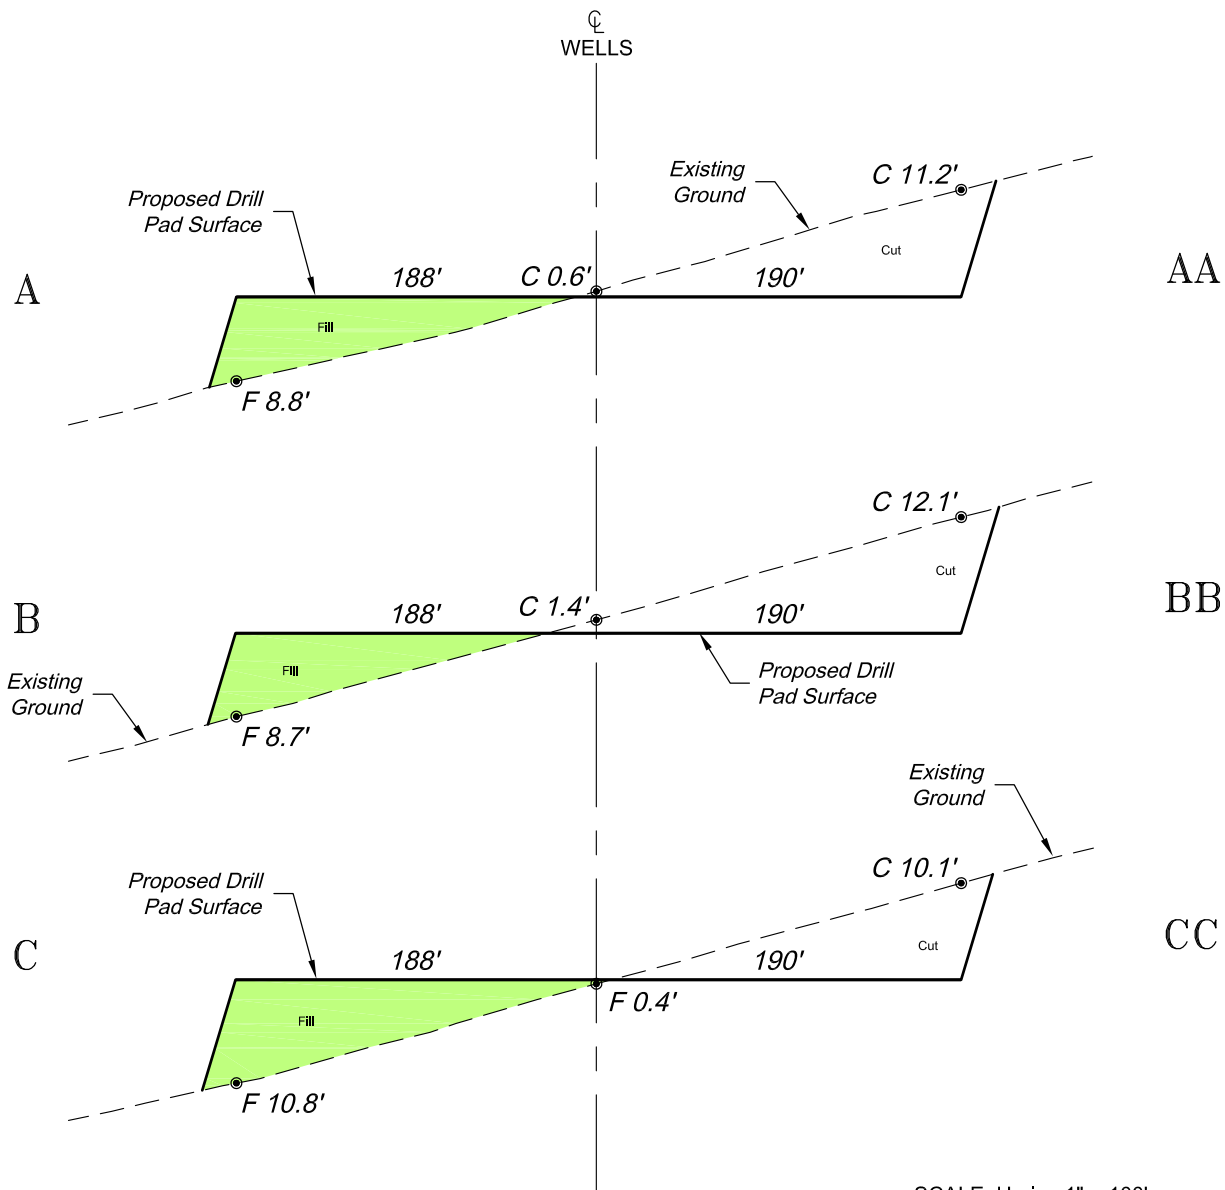

SCALE: Horiz.: 1" = 100'  
Vert.: 1" = 50'

**\*NOTE:**  
CUT SLOPES: 1.5:1  
FILL SLOPES: 1.5:1,  
UNLESS OTHERWISE NOTED.

136 East Third Street  
Rifle, Colorado 81650  
Ph. (970) 625-2720  
Fax (970) 625-2773



SCALE: As Noted  
DATE: 10/15/14  
PLAT: 3 of 7  
PROJECT: Valley  
DFT: cws

**Construction Plan Prepared for:**  
**WPXENERGY** WPX Energy Rocky Mountain, LLC  
*RU 21-8 Drill Pad - Plat 3*  
**CONSTRUCTION LAYOUT**  
**CROSS SECTIONS**