

NOBLE ENERGY INC.
WAGNER 30-33
SWSW 30-7N-64W
472 FSL & 491 FWL
WELD COUNTY, CO
Wattenberg
CURRENT WELLBORE SCHEMATIC
with PROPOSED P&A
12/8/2014

API: 05-123-24808
COGCC #

GL Elev: 4848'
KB Elev: 4860'


Spud Date: 3/31/2007

Surface Casing :
8 5/8" 24# @ 647'
Cement: 290
TOC: Surface

TOC @ 3166'

Nio Top: 6885'

Production Casing :
4 1/2" 11.6# @ 7295'
Cement: 635
TD: 4/6/2007

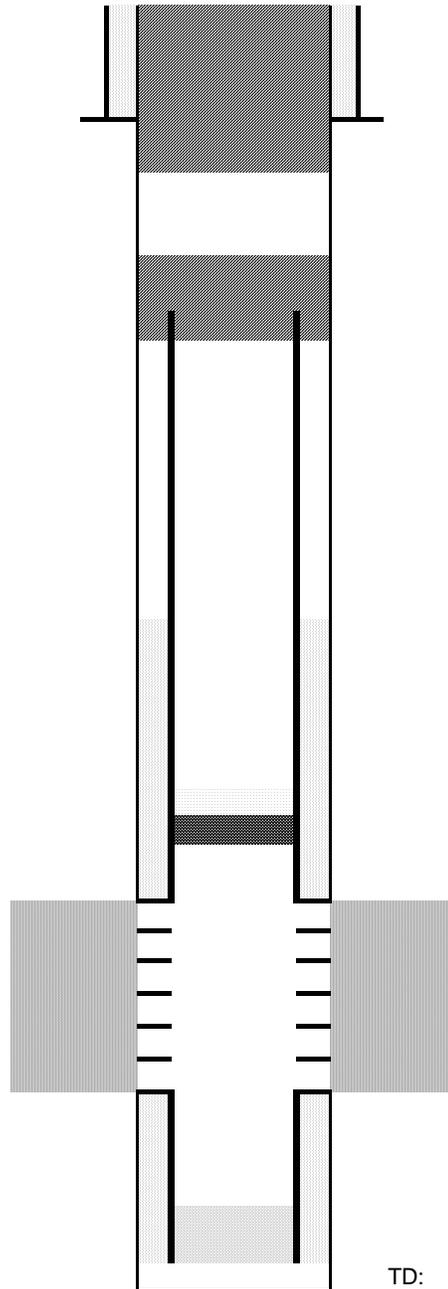

Cut surface casing off 6'-8' below surface.

Pump approx 300 sx shoe plug @ 736'
Will bring cement to surface.

Pump 100 sx stub plug where csg was pulled
Cut and pull csg @ 2500'

CIBP @ 7140' w/ 2 sx cement on top

Codell Perforations 7190' - 7206'

TD: 7300'