

NOBLE ENERGY INC.
GUTTERSEN USX CC17-09
NESE 17-4N-63W
990 FSL & 990 FWL
WELD COUNTY, CO
Wattenberg
CURRENT WELLBORE SCHEMATIC
with PROPOSED P&A
12/9/2014

API: 05-123-26254
 COGCC #


GL Elev: 4724
 KB Elev: 4734

Spud Date: 9/11/2007

Surface Casing :
 8 5/8" 24# @ 517'
 Cement: 270
 TOC: Surface

TOC @ 2554'

Production Casing :
 4 1/2" 11.6# @ 7295'
 Cement: 850
 TD: 9/16/2007

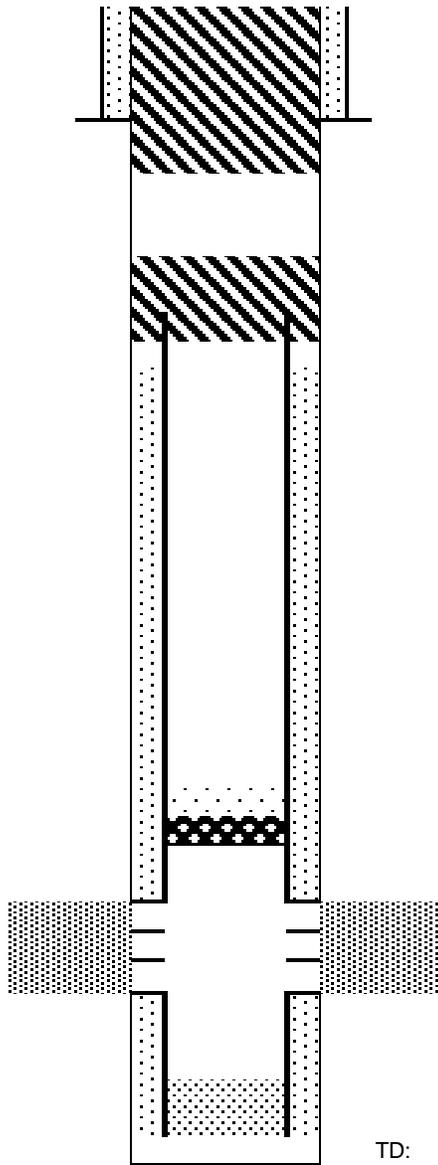

Cut surface casing off 6'-8' below surface.

Pump approx 192 sx shoe plug @ 617'
 Will bring cement to surface.

Pump 100 sx stub plug where csg was pulled
 Cut and pull csg @ 2500'

CIBP @ 7098' w/ 2 sx cement on top

JSand Perforations 7148' - 7184'

TD: 7300