

T11N, R62W, 6th P.M.

EOG RESOURCES, INC.



Well location, GARDEN CREEK #21-32H, located as shown in the NE 1/4 NE 1/4 of Section 32, T11N, R62W, 6th P.M., Weld County, Colorado.

**BASIS OF ELEVATION**

SPOT ELEVATION AT THE NORTHEAST CORNER OF SECTION 1, T11N, R62W, 6th P.M. TAKEN FROM THE HEREFORD, QUADRANGLE, COLORADO, WELD COUNTY, 7.5 MINUTE QUAD (TOPOGRAPHIC MAP) PUBLISHED BY THE UNITED STATES DEPARTMENT OF THE INTERIOR, GEOLOGICAL SURVEY. SAID ELEVATION IS MARKED AS BEING 5352 FEET.

**BASIS OF BEARINGS**

BASIS OF BEARINGS IS A G.P.S. OBSERVATION.

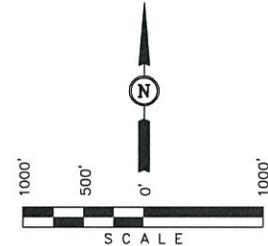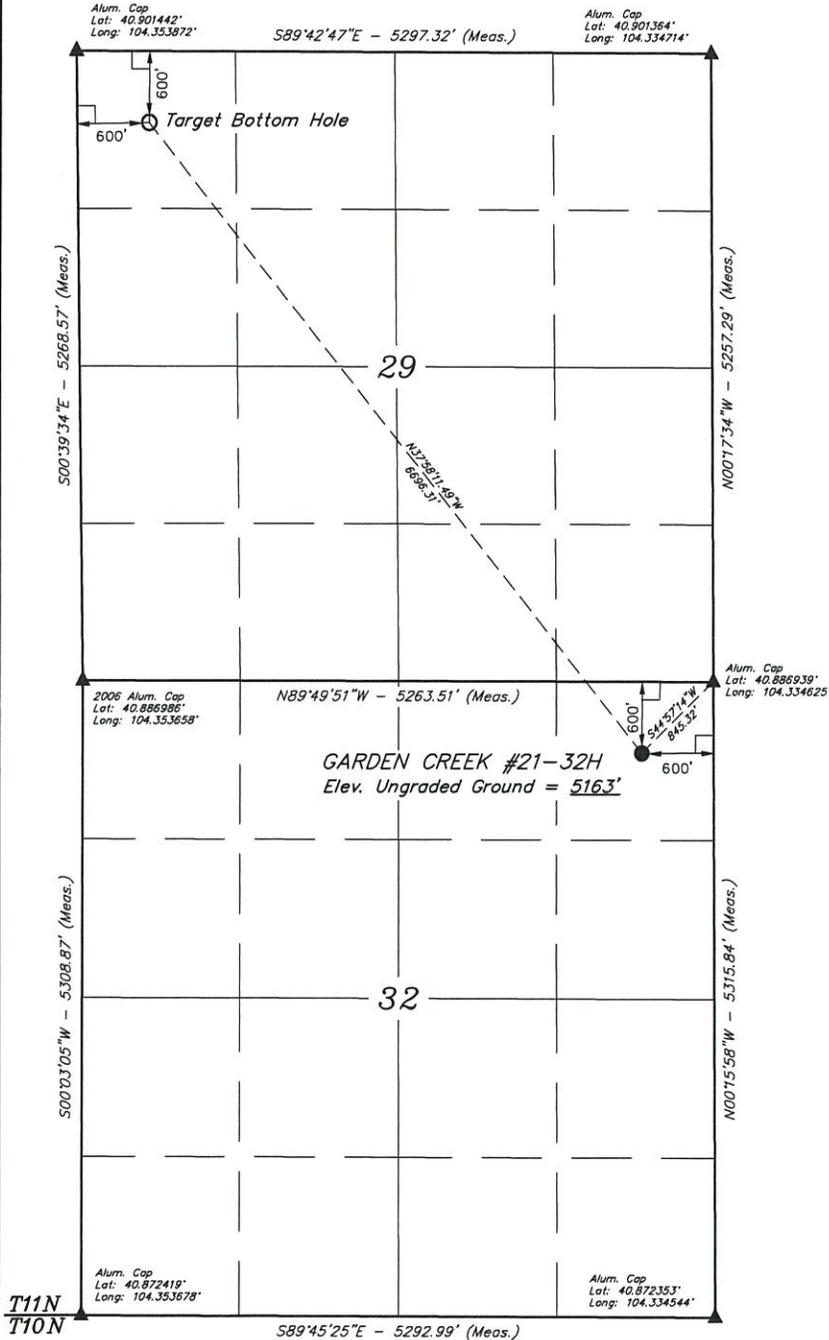

CERTIFICATE OF REGISTRATION  
 THIS IS TO CERTIFY THAT THE ABOVE PLAT WAS PREPARED FROM FIELD NOTES OF ACTUAL SURVEYS MADE BY ME OR UNDER MY SUPERVISION AND THAT THE SAME ARE TRUE AND CORRECT TO THE BEST OF MY KNOWLEDGE AND BELIEF.  
 REGISTERED LAND SURVEYOR  
 REGISTRATION NO. 28285  
 STATE OF COLORADO  
 08-14

REVISED: 12-08-14 M.D.  
 REVISED: 02-19-14 C.C.  
 REVISED: 09-22-10 M.D.

UTAH ENGINEERING & LAND SURVEYING 85 SOUTH 200 EAST - VERNAL, UTAH 84078 (435) 789-1017			
SCALE	1" = 1000'	DATE SURVEYED:	06-23-10
DATE DRAWN:	07-15-10	REFERENCES:	G.L.O. PLAT
PARTY	CODY RICH K.A. M.D.	FILE	EOG RESOURCES, INC.
WEATHER	WARM		

**LEGEND:**

└ = 90° SYMBOL

● = PROPOSED WELL HEAD.

▲ = SECTION CORNERS LOCATED.

PDOP = 2.7

<b>NAD 83 (TARGET BOTTOM HOLE)</b>	<b>NAD 83 (SURFACE LOCATION)</b>
LATITUDE = 40°53'58.23" (40.899786)	LATITUDE = 40°53'07.07" (40.885297)
LONGITUDE = 104°21'06.04" (104.351678)	LONGITUDE = 104°20'12.43" (104.336786)
<b>NAD 27 (TARGET BOTTOM HOLE)</b>	<b>NAD 27 (SURFACE LOCATION)</b>
LATITUDE = 40°53'59.29" (40.899803)	LATITUDE = 40°53'07.13" (40.885314)
LONGITUDE = 104°21'04.20" (104.351167)	LONGITUDE = 104°20'10.60" (104.336278)
<b>STATE PLANE NAD 83</b>	<b>STATE PLANE NAD 83</b>
N: 1572698.84 E: 3317452.95	N: 1587473.784 E: 3321638.623
<b>STATE PLANE NAD 27</b>	<b>STATE PLANE NAD 27</b>
N: 572696.88 E: 2317602.20	N: 567471.910 E: 2321787.806