

NOBLE ENERGY INC.
JOHNSON 02
NESE 11-6N-66W
1980 FSL & 660 FEL
WELD COUNTY, CO
Wattenberg
CURRENT WELLBORE SCHEMATIC
with PROPOSED P&A
12/16/2014

API: 05-123-12389
 COGCC #


GL Elev: 4813'
 KB Elev: 4824'

Spud Date: 4/13/1985

Surface Casing :
 8 5/8" 24# @ 306'
 Cement: 250
 TOC: Surface

TOC @ 6356'

Production Casing :
 4 1/2" 11.6# @ 7348'
 Cement: 260
 TD: 4/20/1985

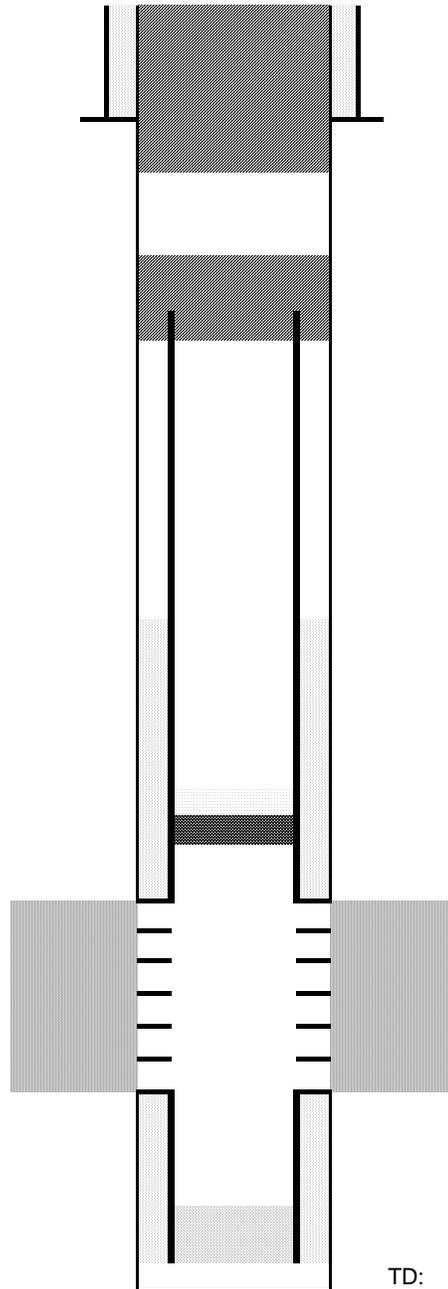

Cut surface casing off 6'-8' below surface.

Pump approx 225 sx shoe plug @ 582'
 Will bring cement to surface.

Pump 125 sx stub plug where csg was pulled
 Cut and pull csg @ 2500'

CIBP @ 7205' w/ 2 sx cement on top

Codell Perforations 7255' - 7266'

TD: 7352'