

**NOBLE ENERGY INC.**  
 Peppler 17-33  
 SWSW 17-6N-63W  
 478 FSL & 466 FWL  
 WELD COUNTY, CO  
 Wattenberg  
**CURRENT WELLBORE SCHEMATIC**  
 with PROPOSED P&A  
 12/18/2014

API: 05-123-24309  
 COGCC #


GL Elev: 4665'  
 KB Elev: 4677'

**Spud Date:** 11/18/2008

**Surface Casing :**  
 8 5/8" 24# @ 479'  
 Cement: 240  
 TOC: Surface

**TOC @ 272'**

**Production Casing :**  
 4 1/2" 11.60# @ 6856'  
 Cement: 1330  
 TD: 11/26/2008

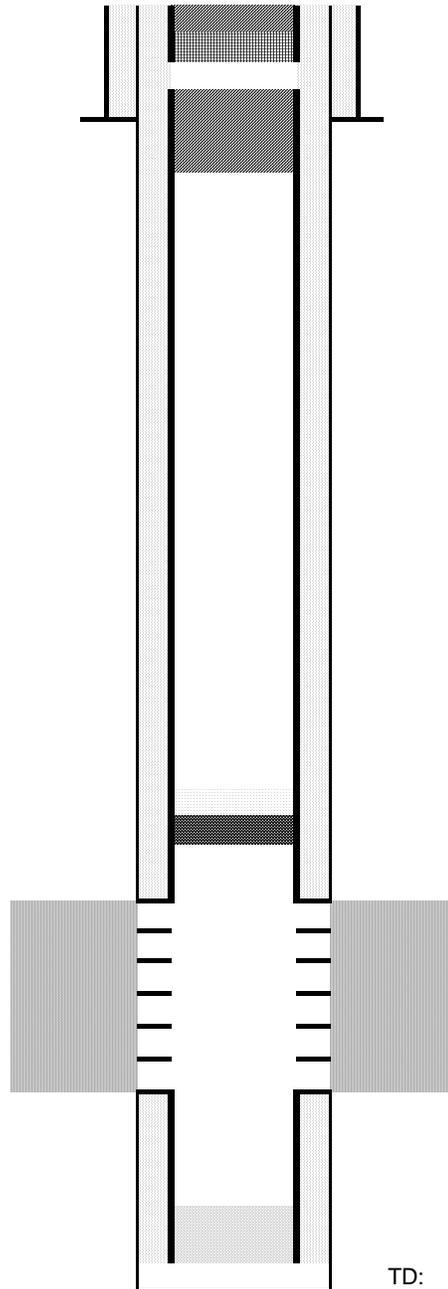

**Cut surface casing off 6'-8' below surface.**  
**Pump 100 sks through and 15 sks on top**  
**Set CICR @ 172'**  
**Perf 4 1/2" csg @ 250'**  
**Will bring cement to surface.**

**Pump 25 sks balance plug @ 580'**

**CIBP @ 6736' w/ 2 sx cement on top**

**Codell Perforations 6786' to 6795'**

TD: 6896'