


#### Note:

The measurement for determining any Designated Setback Location shall be made from the center of the Well nearest any Building Unit to the nearest wall or corner of such Building Unit.

Building	-	5280'+
Building Unit	-	5280'+
HOBV	-	5280'+
DOAA	-	N/A
Public Road	-	272'
Above Grnd Util.	-	5280'+
Railroad	-	5280'+
Property Line	-	5280'+

Current Surface Land  
Use : Open Range

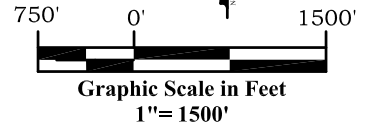

#### Legend

- ◆ - Field Surveyed Section Corner
- ◆ - Field Surveyed Quarter Corner
- - Calculated Section Corner Location
- ⊕ - Field Surveyed 1/16 Corner

#### Surface: CSF I 21A-16-07-91

105' FSL  
1251' FEL  
Gnd El= 7489  
Pad El= 7485  
NAD83  
Lat: 39.454853102°N  
Long: 107.553335115°W

#### Bottom Hole: CSF I 21A-16-07-91

114' FNL  
1965' FWL  
NAD83  
Lat: 39.454240201°N  
Long: 107.560766100°W

#### Notes:

1. LATITUDE AND LONGITUDE COORDINATES ARE DIFFERENTIALLY CORRECTED AND BASED ON PUBLISHED NGS CONTROL STATION "WDP-5". SYSTEM: UTM ZONE: 13 NORTH DATUM: NAD 1983 (CONUS)
2. ELEVATIONS ARE BASED ON NAVD OF 1929.
3. ALL BOTTOM AND TOP HOLE LOCATIONS ARE MEASURED 90 DEGREES FROM SECTION LINE.
4. USGS QUADRANGLE MAP "GIBSON GULCH".
5. CURRENT SURFACE LAND USE: OPEN RANGE.
6. PDOP AT THE TIME OF LOCATION OF SURFACE WELL = 1.6

**Prepared For: Ursa Operating Company LLC**  
**Proposed Castle Springs Federal I 21A-16-07-91 Well**  
**Surface Situate in The SE 1/4 Section 9, Township 7 South, Range 91 West of the 6 th. Principal Meridian, County of Garfield, State of Colorado.**



**303.a Form 2**  
**Castle Springs Federal I Pad**  
**Well CSF I 21A-16-07-91**

**Section 16, Township 7 South, Range 91 West**



**River Valley Survey, Inc.**  
110 East 3rd. Street, Suite 213  
Rifle, Colorado 81650  
Ph: 970-379-7846

**Project: RVS 06001-411**

**Field Date: 08-12-14**

**Scale: 1"= 1500'**

**Date: 12-05-14**

**Sheet: 1 of 1**