

NOBLE ENERGY INC.
 STATE 36-11E
 NESW 36-4N-67W
 2183 FSL & 1798 FWL
 WELD COUNTY, CO
 Wattenberg
CURRENT WELLBORE SCHEMATIC
 with PROPOSED P&A
 12/29/2014

API: 05-123-16745
 COGCC #

GL Elev: 4769'
 KB Elev: 4780'


Spud Date: 2/13/1993

Surface Casing :
 8 5/8" 23# @ 655'
 Cement: 440
 TOC: Surface

Production Casing :
 2 7/8" 6.5# @ 7394'
 Cement: 200
 TD: 2/18/1993

TOC @ 6316'

Nio Top 6950'

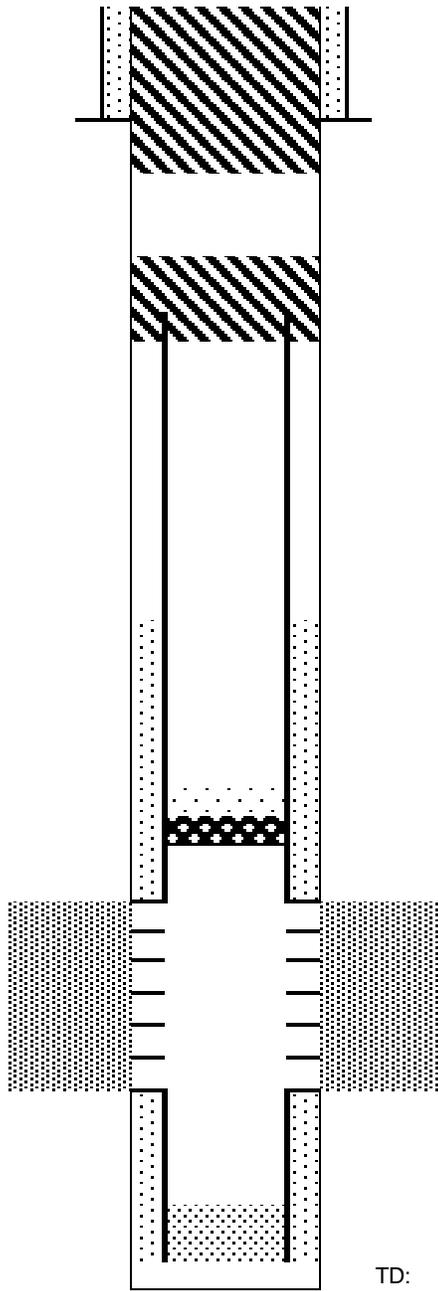

Cut surface casing off 6'-8' below surface.

Pump approx 320 sx shoe plug @ 755'
 Will bring cement to surface.

Pump 125 sx stub plug where csg was pulled
 Cut and pull csg @ 2500'

CIBP @ 7226' w/ 2 sx cement on top

Codell Perforations 7276' - 7295'

TD: 7409'