

Northmoor Acres 1 05-123-11030 Planned WBD (P&A)

12-1/4" Surface Hole

7-7/8" Prod Hole

Existing

KB: 5025'
 GL: 5013'
 10 sk Surface plug 0 - 30' in 8 5/8"
 To be drilled out

8 5/8", 24# Sfc Csg Shoe @ 334'

35 sk shoe plug 1/2 in 1/2 out of
 8 5/8" csg to be drilled out

Fox Hills Marker @ 728'

Sussex Top @ 4128'

No Sussex or Shannon production
 within 1 mile

4 1/2" csg cut off @ 6340''

TOC 6620' (calculated)

NB Top @ 7015'

CIBP @ 7350' capped w/2 sx

Codell perms 7370' - 7384'

4 1/2", 10.5 & 11.6# Prod Csg to 7480'
 TD @ 7480' 02//03/1983

Planned


Welded Cap
 Cement to surface

CIBP @ 80'

550 sk cmt plug 930' - 134'

340 sk cmt plug 4330' - 3920'

130 sk cmt plug ~100 inside csg stub
 at 6440' to 6140'

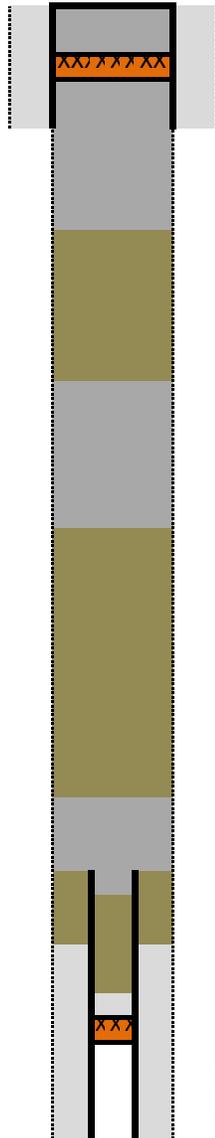

■ Mud
 ■ Existing Cement
 ■ New Cement