

T4N, R68W

S 89°37'33" W 5296.62' (M)

NW COR.
SEC. 26, T4N, R68W
FOUND 2 1/2" ALUM. CAP
L.S. NO. 24305

NE COR.
SEC. 26, T4N, R68W
FOUND 2 1/2" ALUM. CAP
L.S. NO. 26969

SURFACE LOCATION
GROUND ELEVATION= 4995.1'
NAD 83
LATITUDE= 40.286223°
LONGITUDE= -104.962903°

LATITUDE= 40°17'10.403"
LONGITUDE= -104°57'46.449"

BOTTOM HOLE LOCATION
NAD 83
LATITUDE= 40.288938°
LONGITUDE= -104.943467°

LATITUDE= 40°17'20.177"
LONGITUDE= -104°56'36.481"

N 79°18'34" E 5511' GRID
N 79°39'23" E TRUE
N 71°04'34" E MAGNETIC

**WHISPER ROCK
3N-25HZ**
SURFACE LOCATION

WELL BORE
CONTINUES INTO
SECTION 25

26

S 89°24'32" W
2659.57' (C)

S 89°24'32" W
2643.55' (C)

N 00°13'16" W 5332.21' (M)

N 00°27'45" W
2656.03' (C)

N 00°27'45" W
2636.95' (C)

N 00°21'35" W 5292.04' (M)

S. 1/4 COR.
SEC. 26, T4N, R68W
FOUND 2 1/2" ALUM. CAP
L.S. NO. 38345

MATCH LINE
SEE SHEET 2

S 88°47'05" W 2671.03' (M)


S 89°36'20" W 2638.80' (M)

SW COR.
SEC. 26, T4N, R68W
FOUND 3 1/4" ALUM. CAP
L.S. NO. 7242


SE COR.
SEC. 26, T4N, R68W
FOUND 3 1/4" ALUM. CAP
L.S. NO. 12374

NOTES:

- ▲ INDICATES FOUND SECTION CORNER
- INDICATES CALCULATED CORNER
- ELEVATION BASED ON NAVD88 (GEOID09)
- BASIS OF BEARING DERIVED FROM COLORADO COORDINATE SYSTEM 1983 NORTH ZONE UNLESS OTHERWISE NOTED.
- ALL MEASURED DISTANCES ARE GRID. COMBINED SCALE FACTOR: .99971841
- OPERATOR: ROB WILSON / PDOP = 1.5
- SEE ADDENDUM TO WELL LOCATION CERTIFICATE FOR EXISTING IMPROVEMENTS WITHIN 500' OF THE WELL PAD.
- WELL FOOTAGES ARE MEASURED AT RIGHT ANGLES TO THE SECTION LINES.
- THE BOTTOM OF HOLE BEARS N79°18'34"E 5511' FROM THE SURFACE LOCATION.

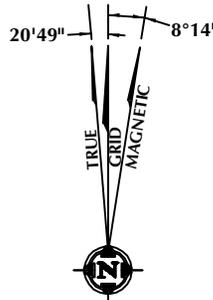

NOTE:
MAGNETIC NORTH IS CURRENT AS OF 4/25/2014.
MAGNETIC NORTH CHANGES WEST 0°08' PER YEAR.

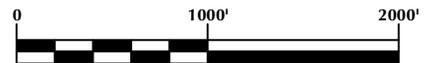

SCALE: 1" = 1000'

CERTIFICATE OF SURVEYOR:

THIS IS TO CERTIFY THAT THE ABOVE PLAT WAS PREPARED FROM FIELD NOTES OF ACTUAL SURVEY MADE BY ME OR UNDER MY SUPERVISION AND THAT THE SAME ARE TRUE AND CORRECT TO THE BEST OF MY KNOWLEDGE AND BELIEF. THIS CERTIFICATE DOES NOT REPRESENT A LAND SURVEY PLAT OR IMPROVEMENT SURVEY PLAT AS DEFINED BY C.S. 38-513-102 AND CANNOT BE RELIED UPON TO DETERMINE OWNERSHIP.

Benjamin J. Reenders
PROFESSIONAL LAND SURVEYOR
12/17/14

BENJAMIN J. REENDERS
PROFESSIONAL LAND SURVEYOR
COLORADO REGISTRATION NUMBER 183305

NOTICE:
ACCORDING TO COLORADO STATE LAW YOU MUST COMMENCE ANY LEGAL ACTION BASED UPON ANY DEFECT IN THIS SURVEY WITHIN THREE YEARS AFTER YOU FIRST DISCOVER SUCH DEFECT. IN NO EVENT MAY ANY ACTION BASED UPON ANY DEFECT IN THIS SURVEY BE COMMENCED MORE THAN TEN YEARS FROM THE DATE ON THE CERTIFICATION SHOWN HEREON.

WELL PAD - WILSON RANCH 5C-27HZ

WHISPER ROCK 3N-25HZ
WELL LOCATION CERTIFICATE
2070' FNL & 609' FEL SENE (SURFACE)
LOCATED IN SECTION 26
1120' FNL & 482' FEL NENE (BOTTOM)
LOCATED IN SECTION 25
T4N, R68W, 6TH P.M.
WELD COUNTY, COLORADO

**Kerr-McGee Oil &
Gas Onshore L.P.**
1099 18th Street
Denver, Colorado 80202




CONSULTING, LLC

SHERIDAN OFFICE
2155 North Main Street
Sheridan, Wyoming 82801
Phone 307-674-0609

LOVELAND OFFICE
1635 Foxtrail Drive, Suite 204
Loveland, Colorado 80538
Phone 970-776-4331

DRAFTED BY:	LMO	CHECKED BY:	BJR	SHEET NO:
DATE DRAFTED:	9/17/14	DATE SURVEYED:	4/23/14	1
REVISED:	12/17/14	FILE NAME:	14-19	1 OF 2

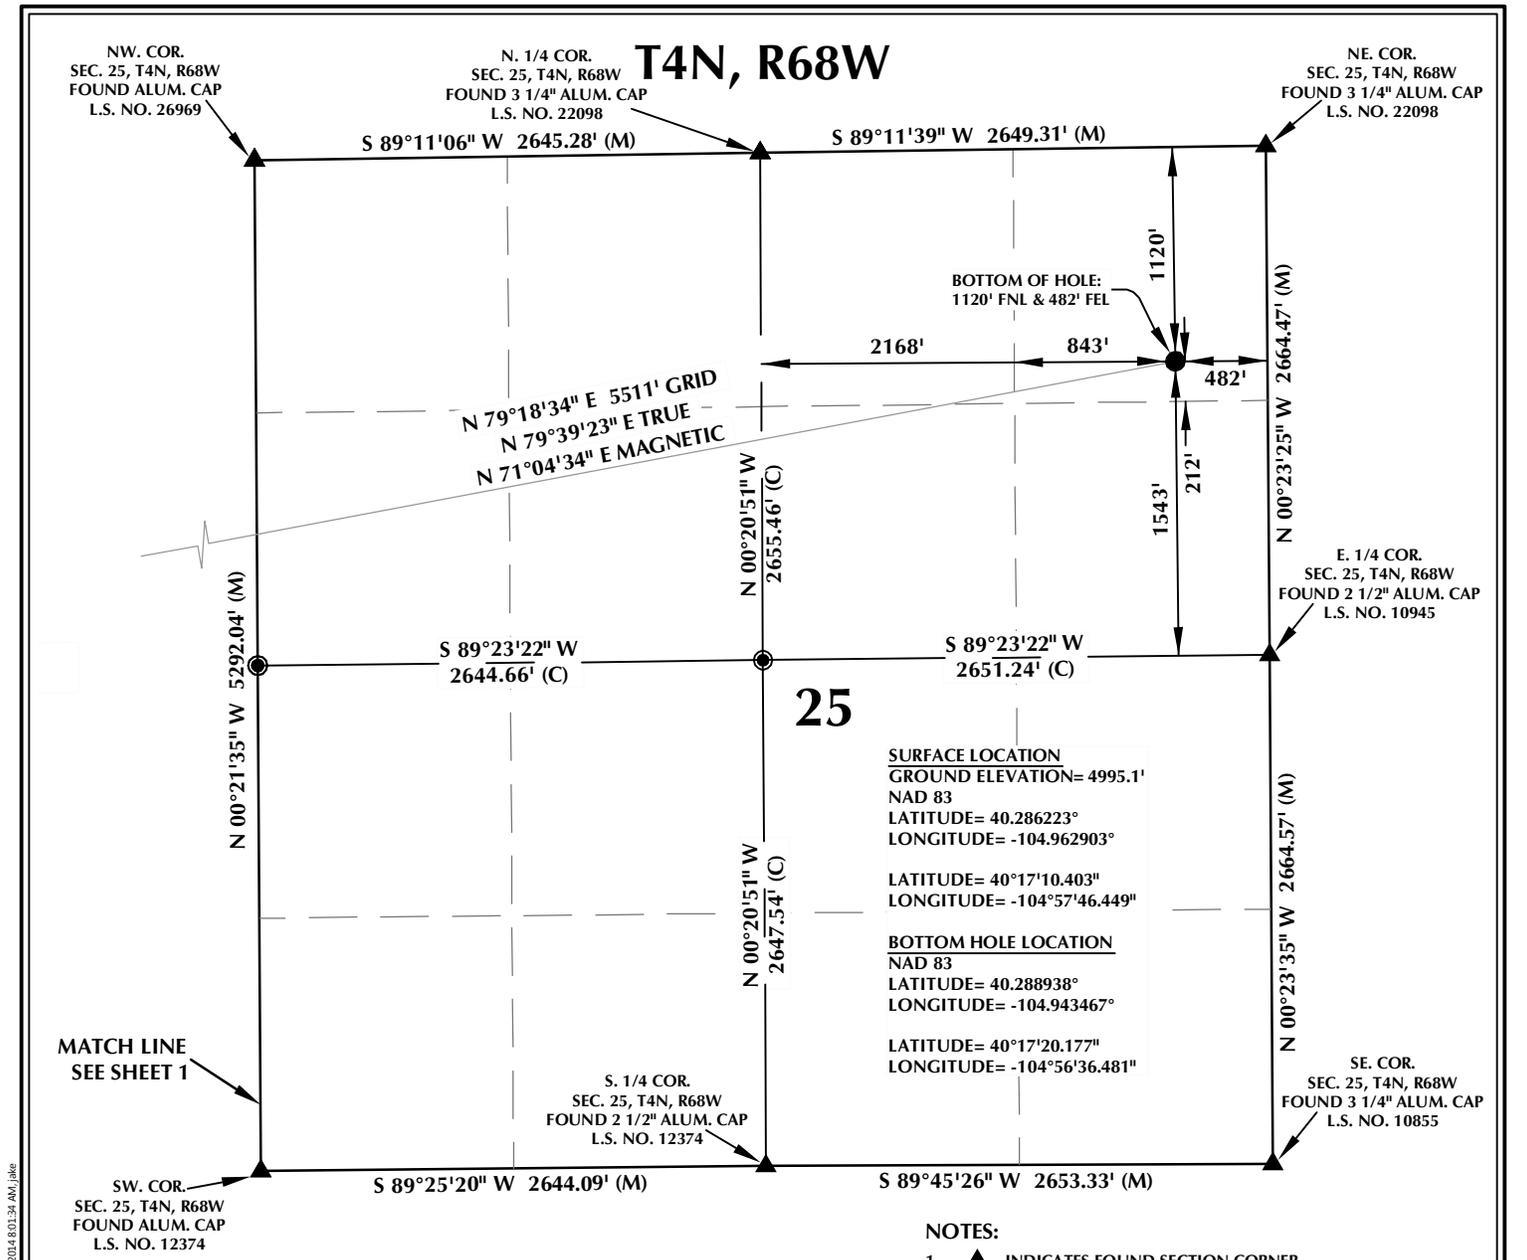

25

SURFACE LOCATION
 GROUND ELEVATION= 4995.1'
 NAD 83
 LATITUDE= 40.286223°
 LONGITUDE= -104.962903°


LATITUDE= 40°17'10.403"
 LONGITUDE= -104°57'46.449"

BOTTOM HOLE LOCATION
 NAD 83
 LATITUDE= 40.288938°
 LONGITUDE= -104.943467°


LATITUDE= 40°17'20.177"
 LONGITUDE= -104°56'36.481"

NOTES:

- ▲ INDICATES FOUND SECTION CORNER
- INDICATES CALCULATED CORNER
- ELEVATION BASED ON NAVD88 (GEOID09)
- BASIS OF BEARING DERIVED FROM COLORADO COORDINATE SYSTEM 1983 NORTH ZONE UNLESS OTHERWISE NOTED.
- ALL MEASURED DISTANCES ARE GRID. COMBINED SCALE FACTOR: .99971841
- OPERATOR: ROB WILSON / PDOP = 1.5
- SEE ADDENDUM TO WELL LOCATION CERTIFICATE FOR EXISTING IMPROVEMENTS WITHIN 500' OF THE WELL PAD.
- WELL FOOTAGES ARE MEASURED AT RIGHT ANGLES TO THE SECTION LINES.
- THE BOTTOM OF HOLE BEARS N79°18'34"E 5511' FROM THE SURFACE LOCATION.

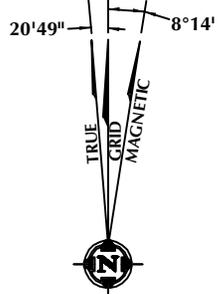


NOTE:
 MAGNETIC NORTH IS CURRENT AS OF 4/25/2014.
 MAGNETIC NORTH CHANGES WEST 0°08' PER YEAR.

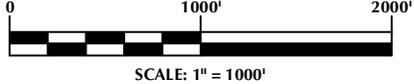

CERTIFICATE OF SURVEYOR:

THIS IS TO CERTIFY THAT THE ABOVE PLAT WAS PREPARED FROM FIELD NOTES OF ACTUAL SURVEY MADE BY ME OR UNDER MY SUPERVISION AND THAT THE SAME ARE TRUE AND CORRECT TO THE BEST OF MY KNOWLEDGE AND BELIEF. THIS CERTIFICATE DOES NOT REPRESENT A LAND SURVEY PLAT OR IMPROVEMENT SURVEY PLAT AS DEFINED BY C.S. 38-51-102 AND CANNOT BE RELIED UPON TO DETERMINE OWNERSHIP.

Benjamin J. Reenders
 BENJAMIN J. REENDERS
 PROFESSIONAL LAND SURVEYOR
 COLORADO REGISTRATION NUMBER 483305

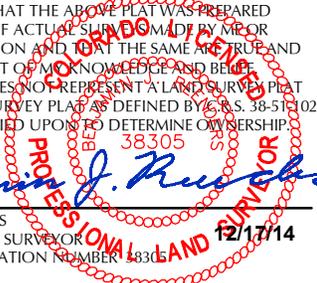

NOTICE:
 ACCORDING TO COLORADO STATE LAW YOU MUST COMMENCE ANY LEGAL ACTION BASED UPON ANY DEFECT IN THIS SURVEY WITHIN THREE YEARS AFTER YOU FIRST DISCOVER SUCH DEFECT. IN NO EVENT MAY ANY ACTION BASED UPON ANY DEFECT IN THIS SURVEY BE COMMENCED MORE THAN TEN YEARS FROM THE DATE ON THE CERTIFICATION SHOWN HEREON.

WELL PAD - WILSON RANCH 5C-27HZ

WHISPER ROCK 3N-25HZ
 WELL LOCATION CERTIFICATE
 2070' FNL & 609' FEL SENE (SURFACE)
 LOCATED IN SECTION 26
 1120' FNL & 482' FEL NENE (BOTTOM)
 LOCATED IN SECTION 25
 T4N, R68W, 6TH P.M.
 WELD COUNTY, COLORADO

**Kerr-McGee Oil &
 Gas Onshore L.P.**
 1099 18th Street
 Denver, Colorado 80202




CONSULTING, LLC

SHERIDAN OFFICE: 2155 North Main Street, Sheridan, Wyoming 82801, Phone 307-674-0609
 LOVELAND OFFICE: 1635 Foxtrail Drive, Suite 204, Loveland, Colorado 80538, Phone 970-776-4331

DRAFTED BY: LMO	CHECKED BY: BJR	SHEET NO: 2 2 OF 2
DATE DRAFTED: 9/17/14	DATE SURVEYED: 4/23/14	
REVISED: 12/17/14	FILE NAME: 14-19	

K:\MADARKO\2014\14-19 COLORADO T4N, R68W SEC. 26 & SEC. 27\PLATS\WILSON RANCH 5C-27HZ\SPR ROCK 5C-27HZ.dwg, 12/19/2014 8:01:34 AM, Jake

K:\ANADARKO\2014\2014_19_COLORADO_T4N_R68W_SEC_26_SEC_27\GIS\Maps_ABC\WilsonRanch_5C-27HZ\WhisperRock_3N-25HZ.mxd 9/17/2014 4:36:51 PM

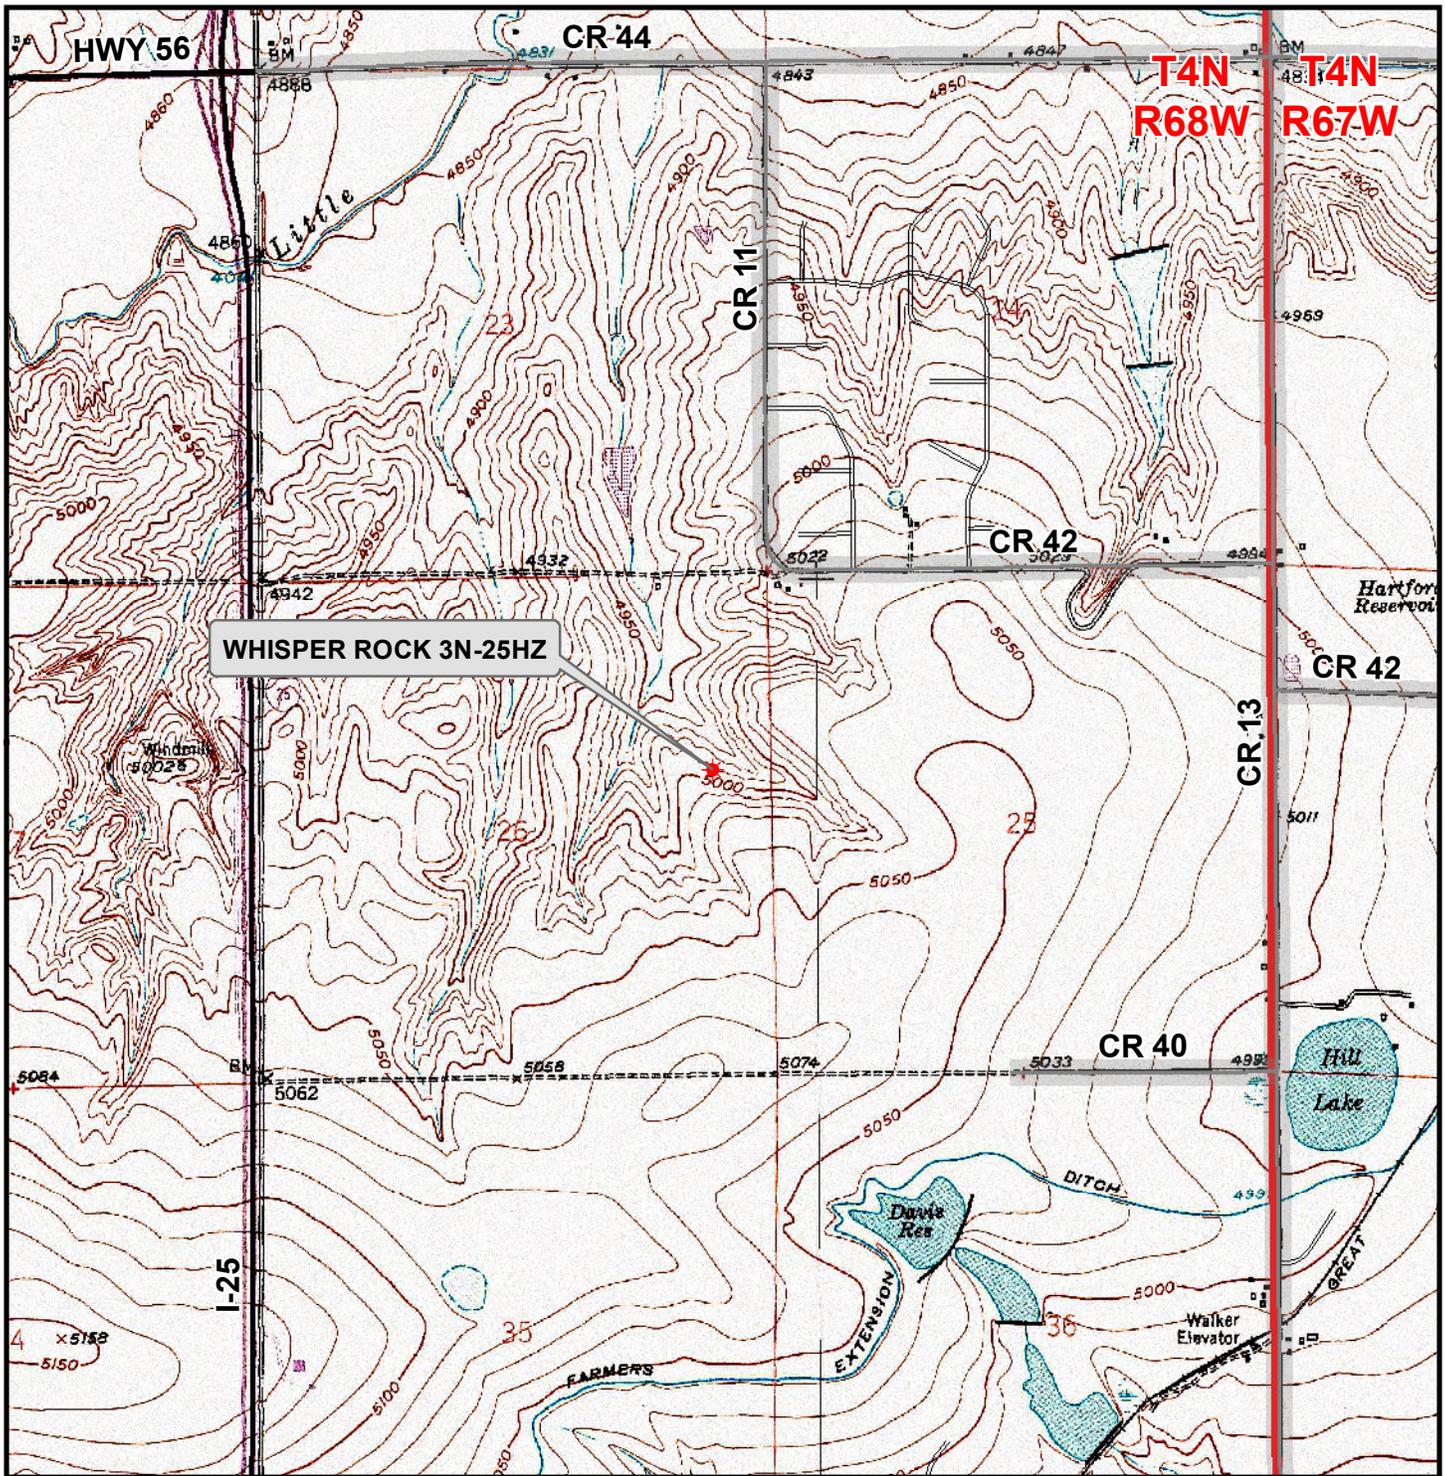

WHISPER ROCK 3N-25HZ

Legend

- Well - Fee - Proposed
- Road - Primitive - Existing
- Road - County - Existing
- Road - Improved - Existing
- Road - Highway - Existing

WELL PAD - WILSON RANCH 5C-27HZ

**GENERAL LOCATION MAP
WHISPER ROCK 3N-25HZ
LOCATED IN SECTION 26
T4N, R68W, 6th P.M.
WELD COUNTY, COLORADO**

**Kerr-McGee Oil &
Gas Onshore L.P.**

1099 18th Street
Denver, Colorado 80202



CONSULTING, LLC

SHERIDAN OFFICE LOVELAND OFFICE
 2155 North Main Street 1635 Foxtail Drive, Suite 204
 Sheridan, Wyoming 82801 Loveland, Colorado 80538
 Phone 307-674-0609 Phone 970-776-4331

SCALE: 1" = 2,000ft

NAD83 CO-Nft

DRAWN: JW

DATE: 17 Sept 2014

REVISED:

DATE:

