




Lat40°, Inc. 1635 Foxtrail Drive, Suite 325 Loveland, CO 970-776-3321

# PROPOSED SCALED FACILITY DRAWING

KLEIN 19MN-HZ PAD


SECTION: 19  
TOWNSHIP: 5N  
RANGE: 64W

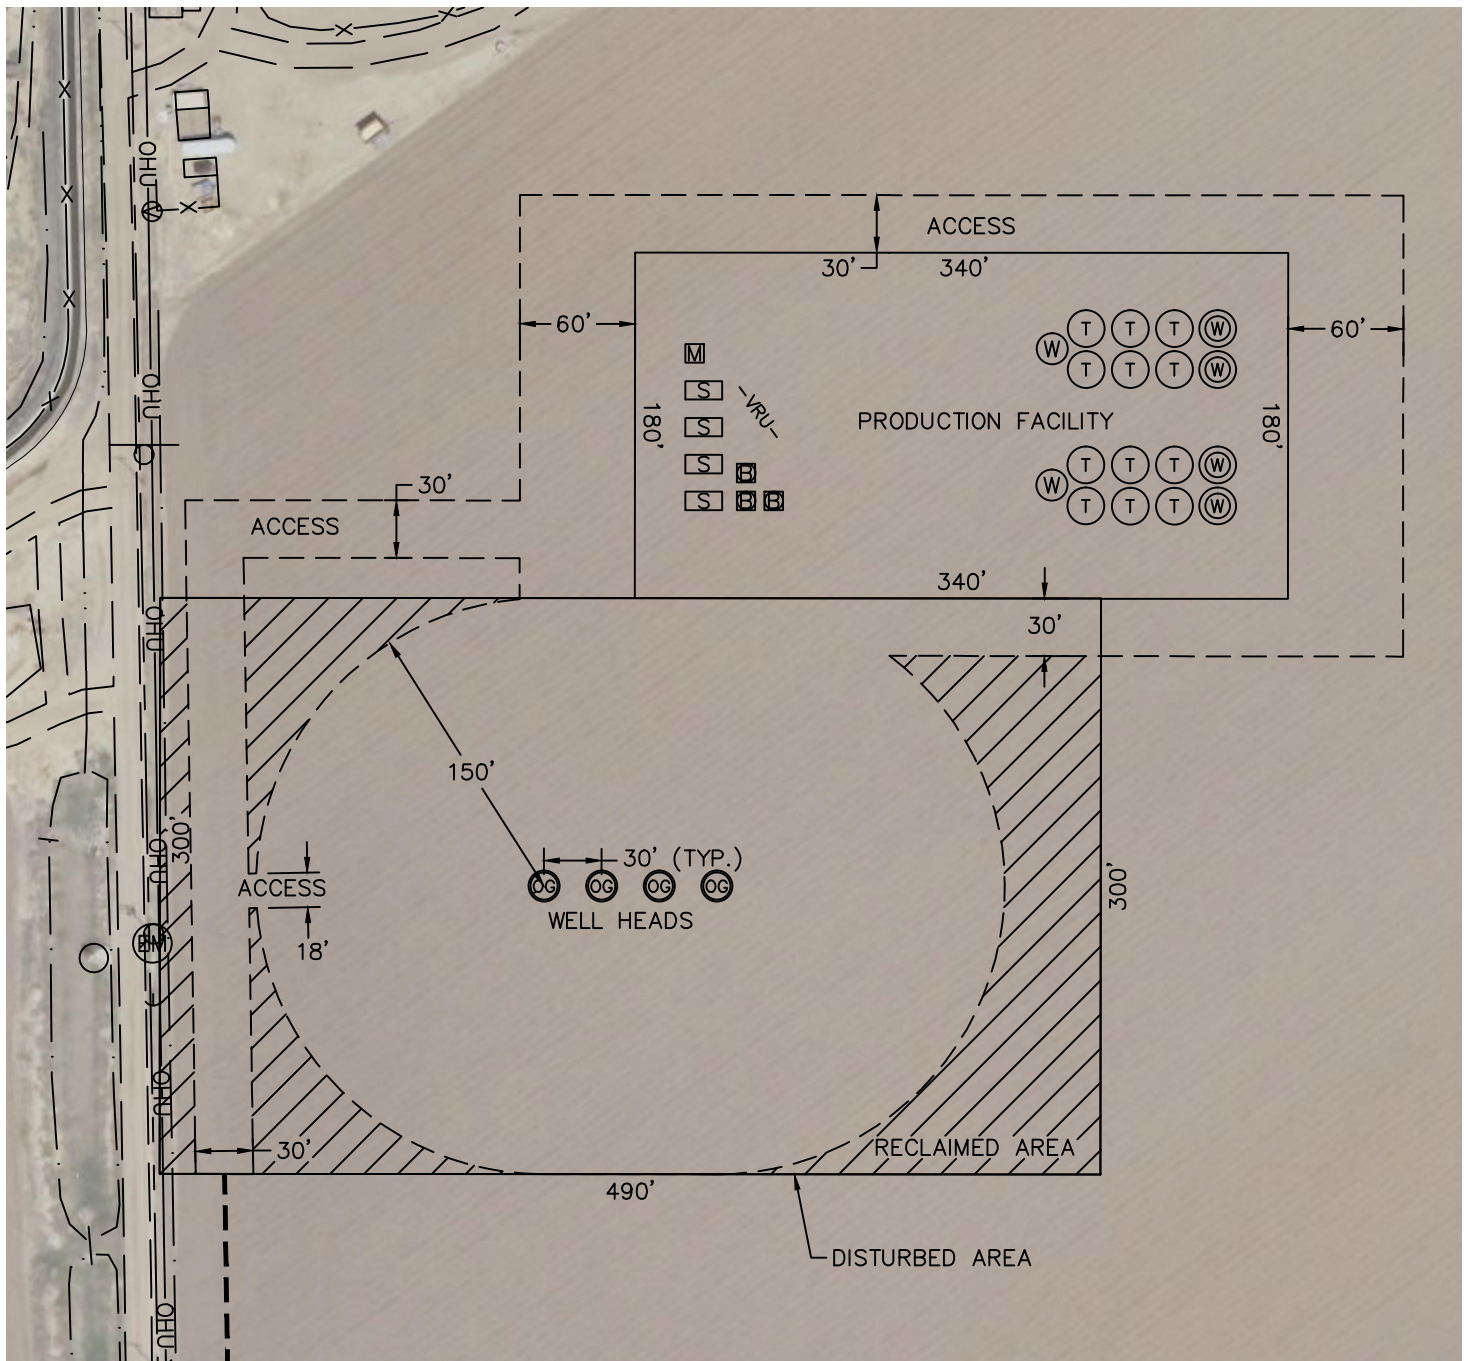

## LEGEND

- ⊙ PROPOSED WELL HEAD
- ⊙ TANK BATTERY
- ⊙ WATER TANK
- ⊙ WATER VAULT
- ⊙ SEPARATOR
- ⊙ BURNER
- ⊙ ECD
- VRU- VAPOR RECOVERY UNIT

***TOTAL DISTURBED AREA OF LOCATION: ±5.8 ACRES***  
***TOTAL SIZE OF LOCATION AFTER RECLAMATION: ±5.0 ACRES***

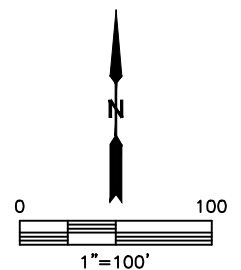

DATE: 1/12/2015  
PROJECT#: 2013130